




BLUE IMP RECOMMENDS THAT SLIDES BE INSTALLED WITH SLIDE BEDS FACING BETWEEN NORTH AND EAST

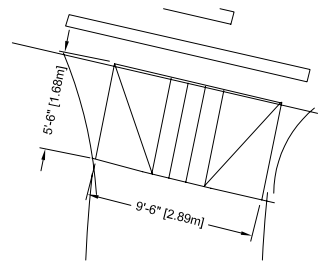


TYPICAL RAMP

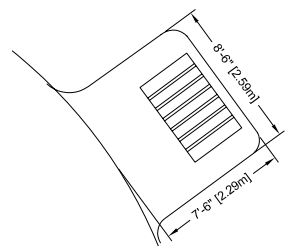

BIKE RACK AREA

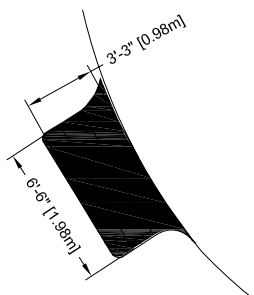

TYPICAL BENCH AREA

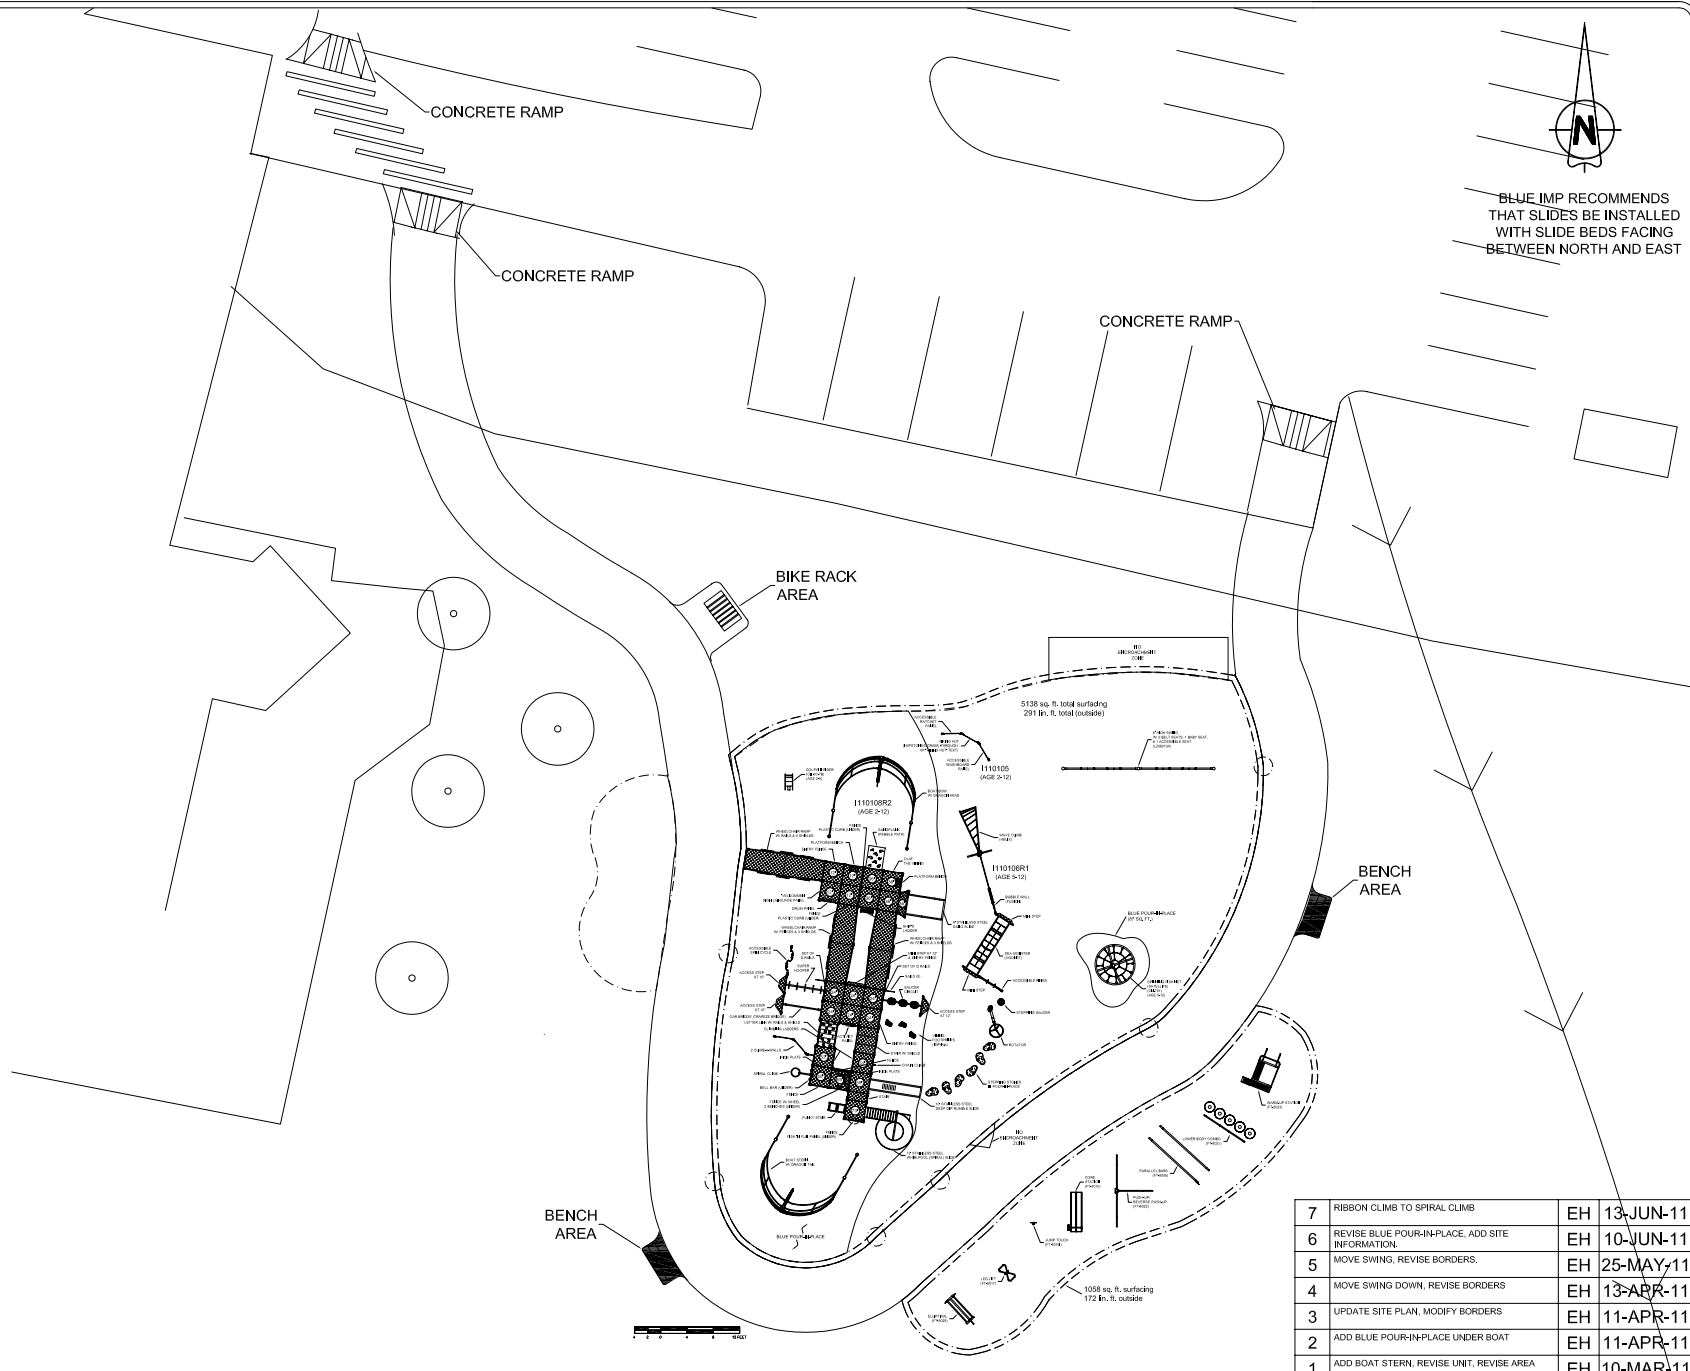

7	RIBBON CLIMB TO SPIRAL CLIMB	EH	13-JUN-11
6	REVISE BLUE POUR-IN-PLACE, ADD SITE INFORMATION.	EH	10-JUN-11
5	MOVE SWING, REVISE BORDERS.	EH	25-MAY-11
4	MOVE SWING DOWN, REVISE BORDERS	EH	13-APR-11
3	UPDATE SITE PLAN, MODIFY BORDERS	EH	11-APR-11
2	ADD BLUE POUR-IN-PLACE UNDER BOAT	EH	11-APR-11
1	ADD BOAT STERN, REVISE UNIT, REVISE AREA	EH	10-MAR-11

CONFORMS TO THE CAN/CSA-Z614-07 STANDARD "CHILDREN'S PLAYSCAPES AND EQUIPMENT"

DRAWINGS AND SPECIFICATIONS ARE PROPERTY OF S.F. SCOTT MANUFACTURING. THIS DRAWING MAY NOT BE REPRODUCED IN WHOLE OR IN PART WITHOUT THE PRIOR WRITTEN CONSENT OF THE ENGINEERING DEPARTMENT.

CONFORMS TO ADA "AMERICANS WITH DISABILITIES ACT" (SUBJECT TO THE PRESENCE OF ACCESSIBLE SURFACING)

SOME BORDER DIMENSIONS ARE TO MINIMUM ALLOWANCE

AREA REQUIRED IS BASED UPON SUPPLIED SURVEY INFORMATION SHOWING LOCATION OF EXISTING EQUIPMENT AND BORDERS. EXACT LOCATION OF EXISTING EQUIPMENT AND BORDERS TO BE VERIFIED ON SITE TO ENSURE ADEQUATE SAFETY ZONES, AND TO VERIFY REQUIRED QUANTITY OF SURFACING MATERIAL.

MEDICINE HAT LEISURE CENTRE  
MEDICINE HAT, AB  
PRODUCTS BY BLUE IMP-1S

LAYOUT #: A110073R7  
JOB #: J00246

RECOMMENDED AGES: AS NOTED  
AREA REQ'D (SQ.FT): AS NOTED  
PERIMETER REQ'D (FT): AS NOTED  
DRAWN BY: EH  
DATE: 16-FEB-11

**BLUE IMP™**

766 - 14TH STREET S.W.  
MEDICINE HAT, AB. T1A 4V7  
TOLL FREE: 1-800-861-1462  
FAX: (403) 529-0851  
E-MAIL: sales@blueimp.com WEBSITE: www.blueimp.com