



NOTES:

1. Size of Cabinet:
 Width 2ft 11in (900mm)
 Height 3ft 7in (1100mm)
 Depth 1ft 4in (400mm)
2. Construct with 2 - 8in (200mm) dia. sono tubes 2ft 11in (900mm) in depth.
3. Concrete base with wire mesh or rebar in concrete. Use 'L' shaped rebar to tie base and sono tubes.
4. Cabinet to be cut around the conduit.

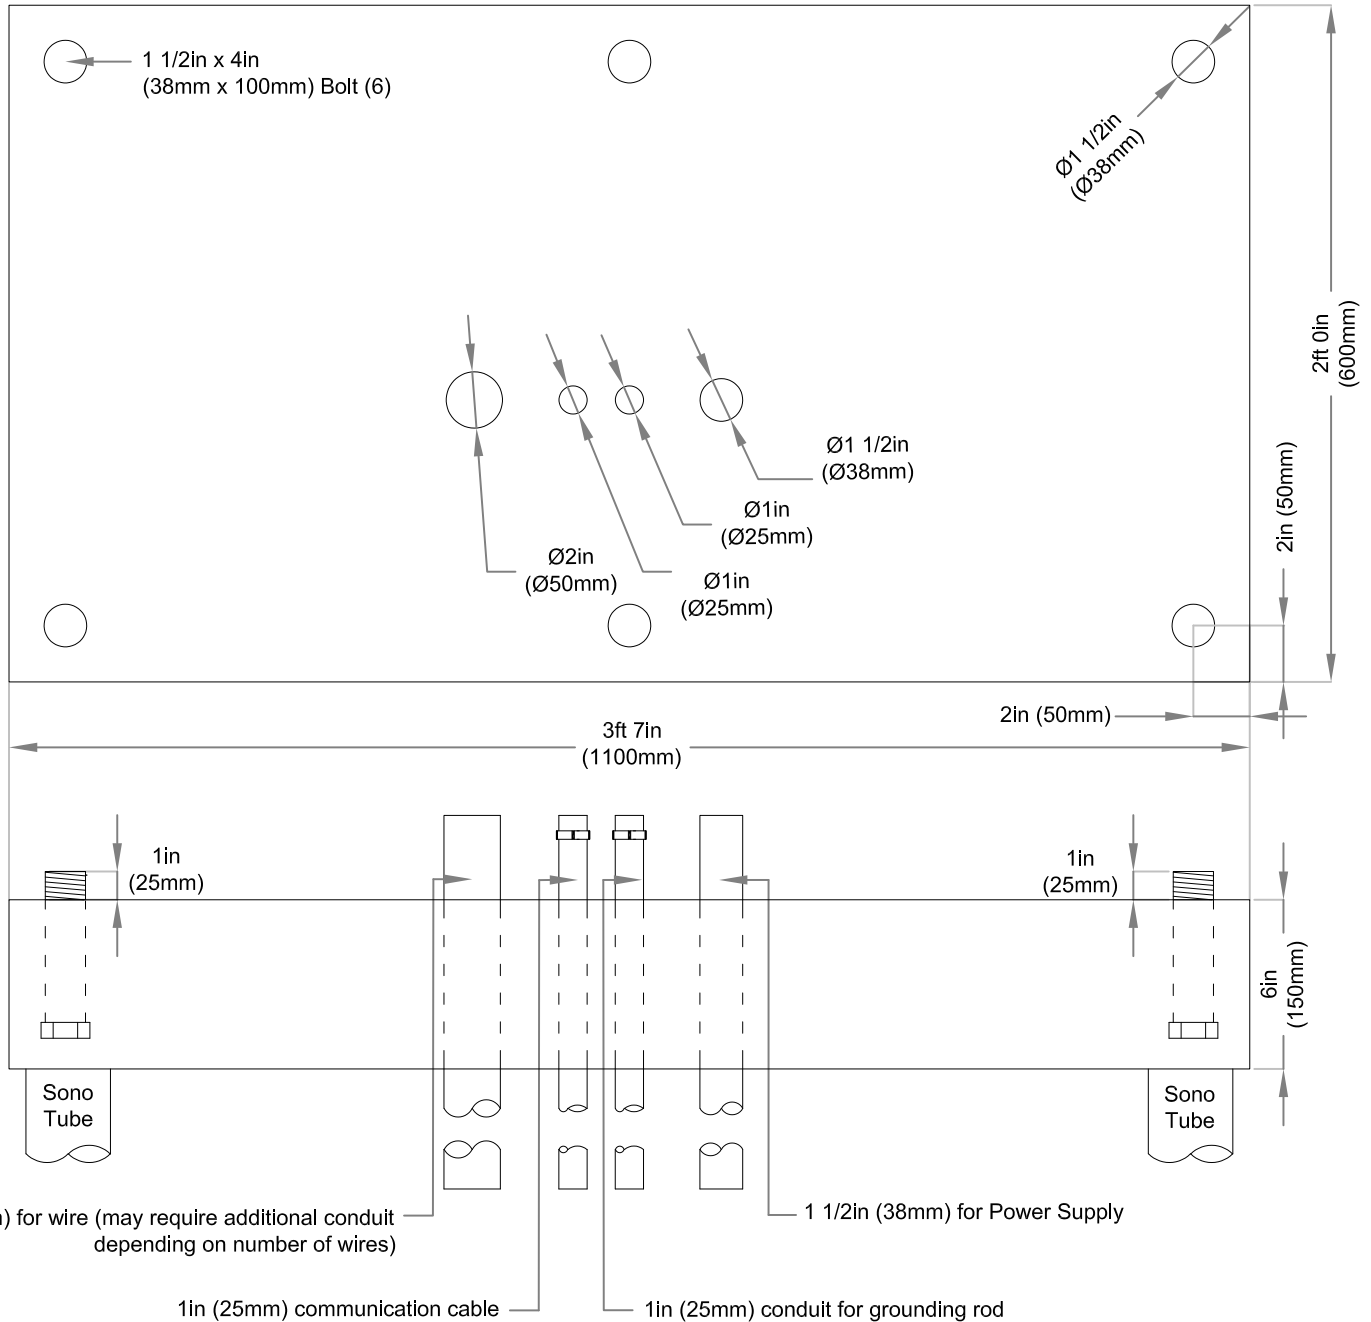

		DATE: June 6, 2016		PARKS & RECREATION 	TITLE: CONCRETE PAD FOR LARGE IRRIGATION CONTROLLER CABINET		
		SCALE: N.T.S.					
		DRAWN: T.R.					
16	06	06	Edited measurements for imperial	AB			
No	YY	MM	DD	REVISION DESCRIPTION	BY	APPROVED: M.M.	
			DATE			DWG No.: PK202	Rev.: