



**NOTES:**

1. Size of Cabinet:  
 Width 1ft 6in (600mm)  
 Height 2ft 0in (600mm)  
 Depth 1ft 0in (300mm)
2. Construct with 2 - 6in (150mm) dia. sono tubes 2ft 11in (900mm) in depth.
3. Concrete base with wire mesh or rebar in concrete. Use 'L' shaped rebar to tie base and sono tubes.
4. Cabinet to be cut around the conduit.

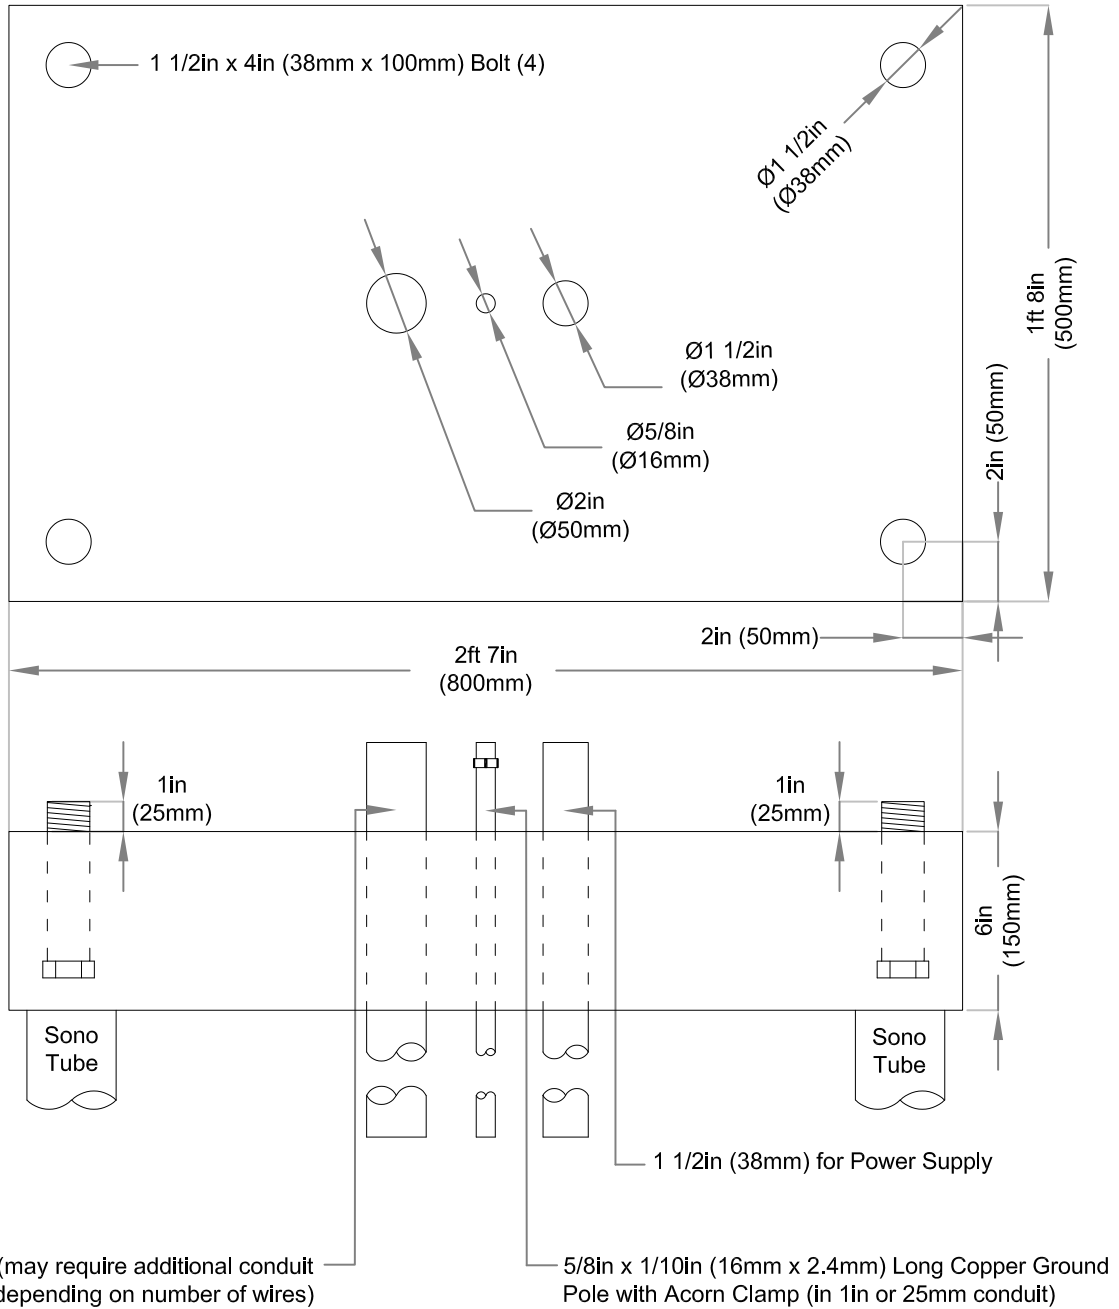

		DATE: June 6, 2016		<b>PARKS &amp; RECREATION</b> 	<b>TITLE:</b> <b>CONCRETE PAD FOR SMALL IRRIGATION CONTROLLER CABINET</b>		
		SCALE: N.T.S.					
		DRAWN: T.R.					
16	06	06	Edited measurements for imperial	AB			
No	YY	MM	DD	REVISION DESCRIPTION	BY	APPROVED: M.M.	
			DATE			DWG No.: <b>PK201</b>	Rev.: