

EXAMPLE SITE PLAN for
DEVELOPMENT PERMIT APPLICATION

**TEMPORARY/SEASONAL
COMMERCIAL PATIO**

ENTIRELY ON PRIVATE PROPERTY


REFER TO APPLICATION FORM
FOR ALL DRAWING
REQUIREMENTS

SITE PLAN:
TEMPORARY/SEASONAL PATIO
WITHIN PRIVATE PARKING LOT

RESTAURANT NAME
BAY 4 - 000 00 STREET NE
LOT 00, BLOCK 0, PLAN 0000

PATIO SPACE AREA: 00.0 M²
00 TABLES
00 CHAIRS

SEASONAL OCCUPANCY: MAY-SEPT
HOURS OF OPERATION: 10:00AM-9:00PM
NO ALCOHOL SERVED

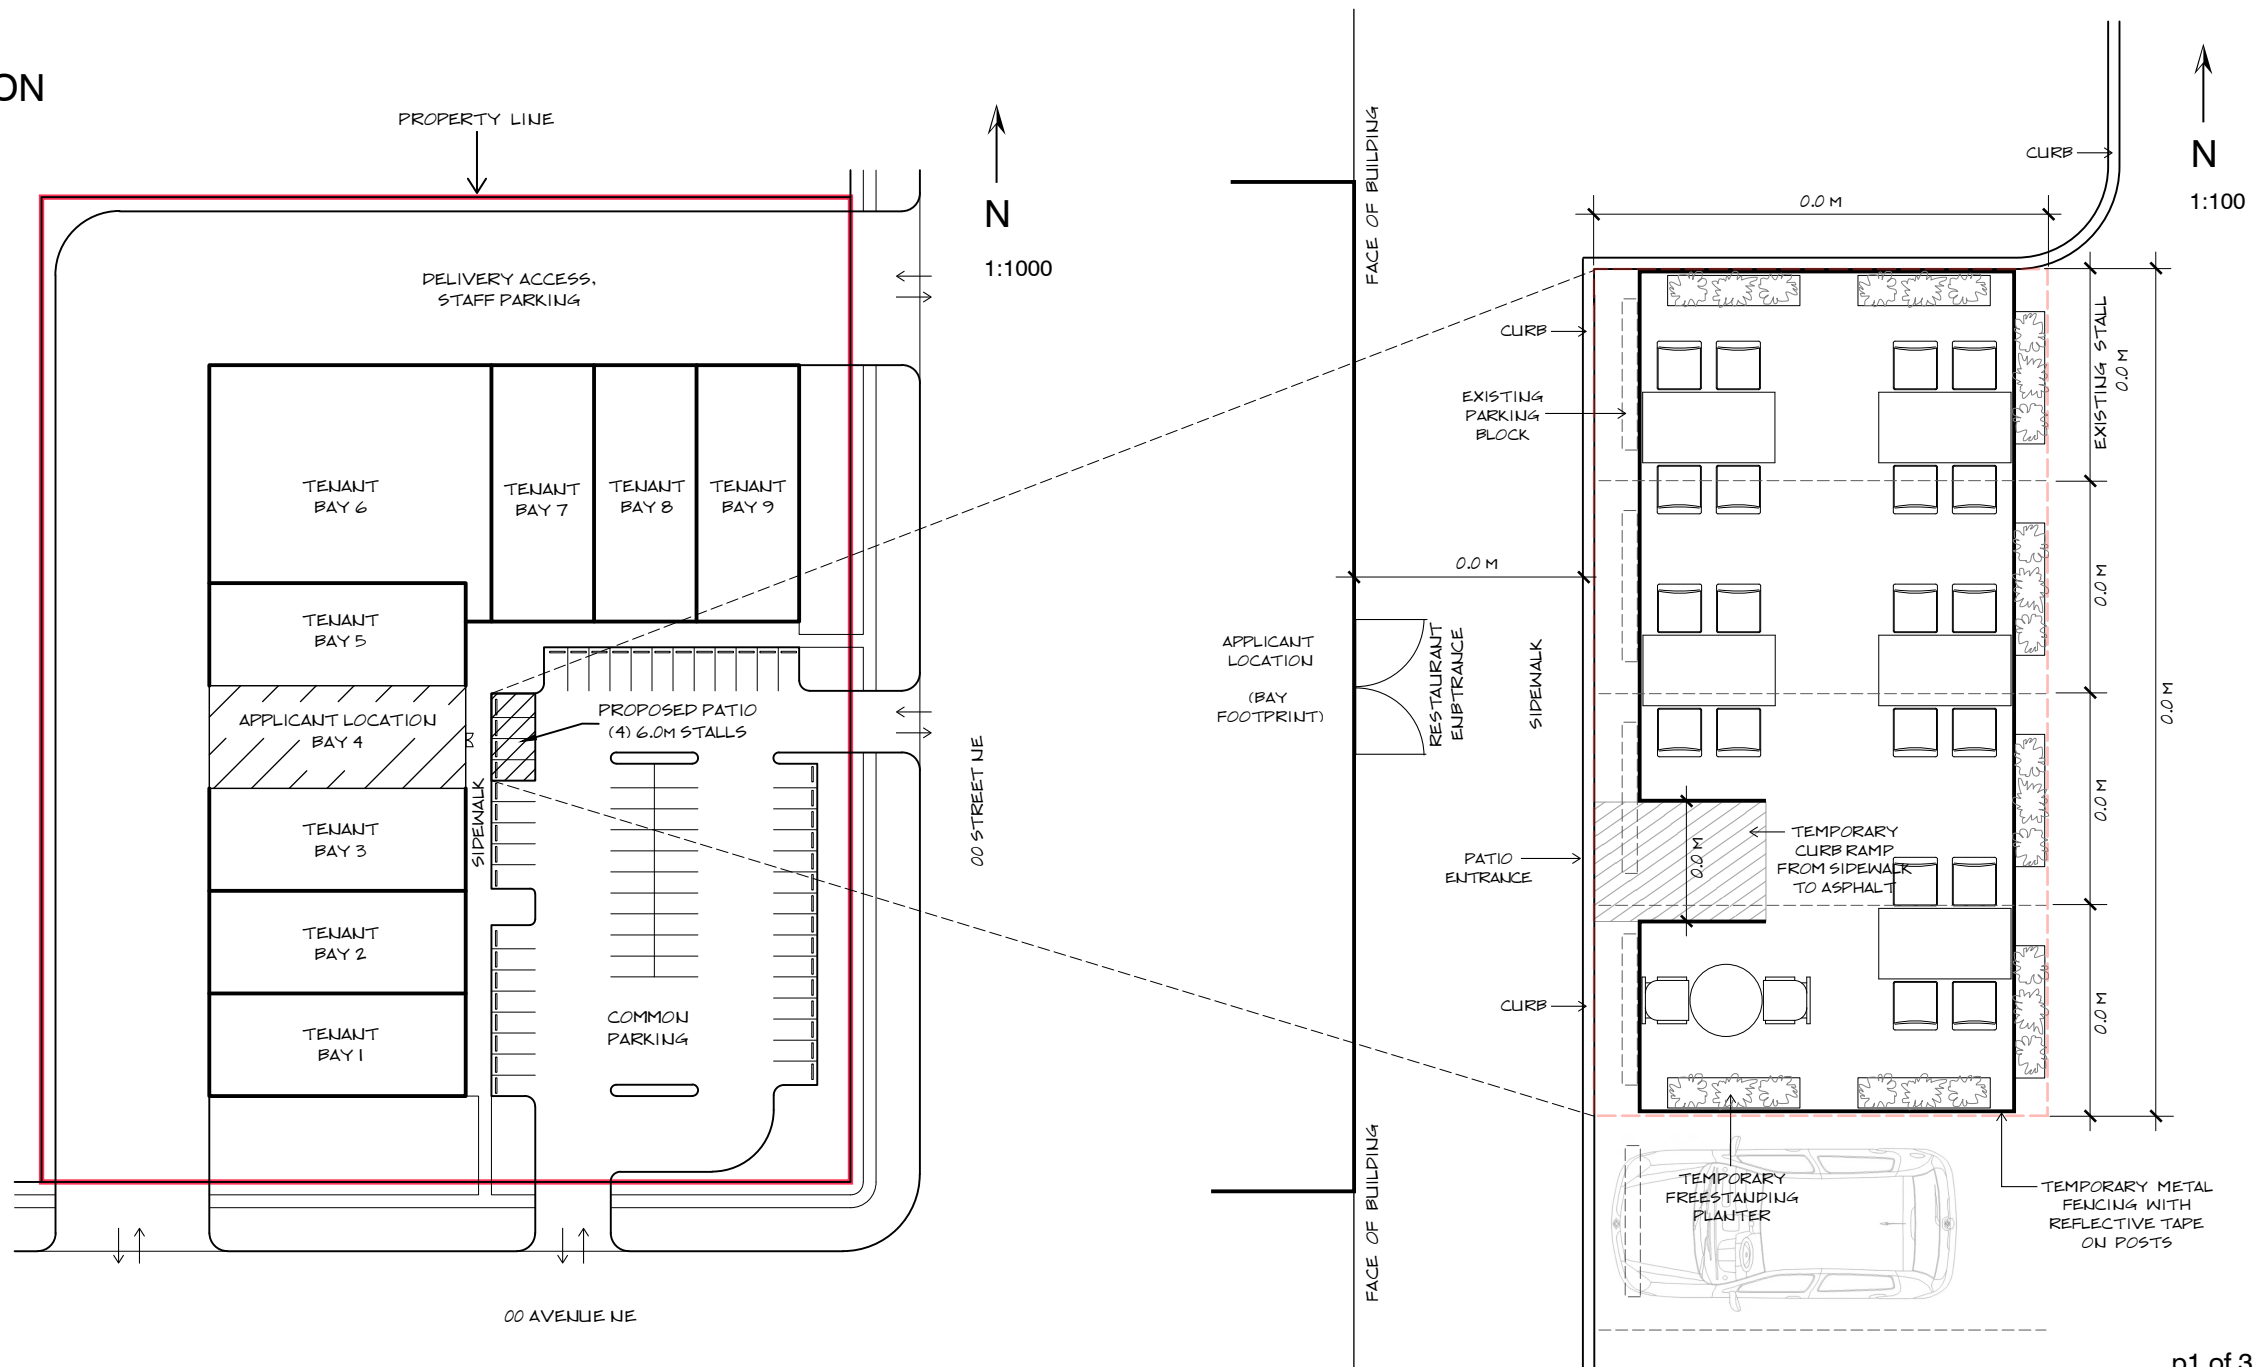


EXAMPLE SITE PLAN for
DEVELOPMENT PERMIT APPLICATION

**TEMPORARY/SEASONAL
COMMERCIAL PATIO**

ENTIRELY ON PUBLIC PROPERTY (RROW)

REFER TO APPLICATION FORM
FOR ALL DRAWING
REQUIREMENTS

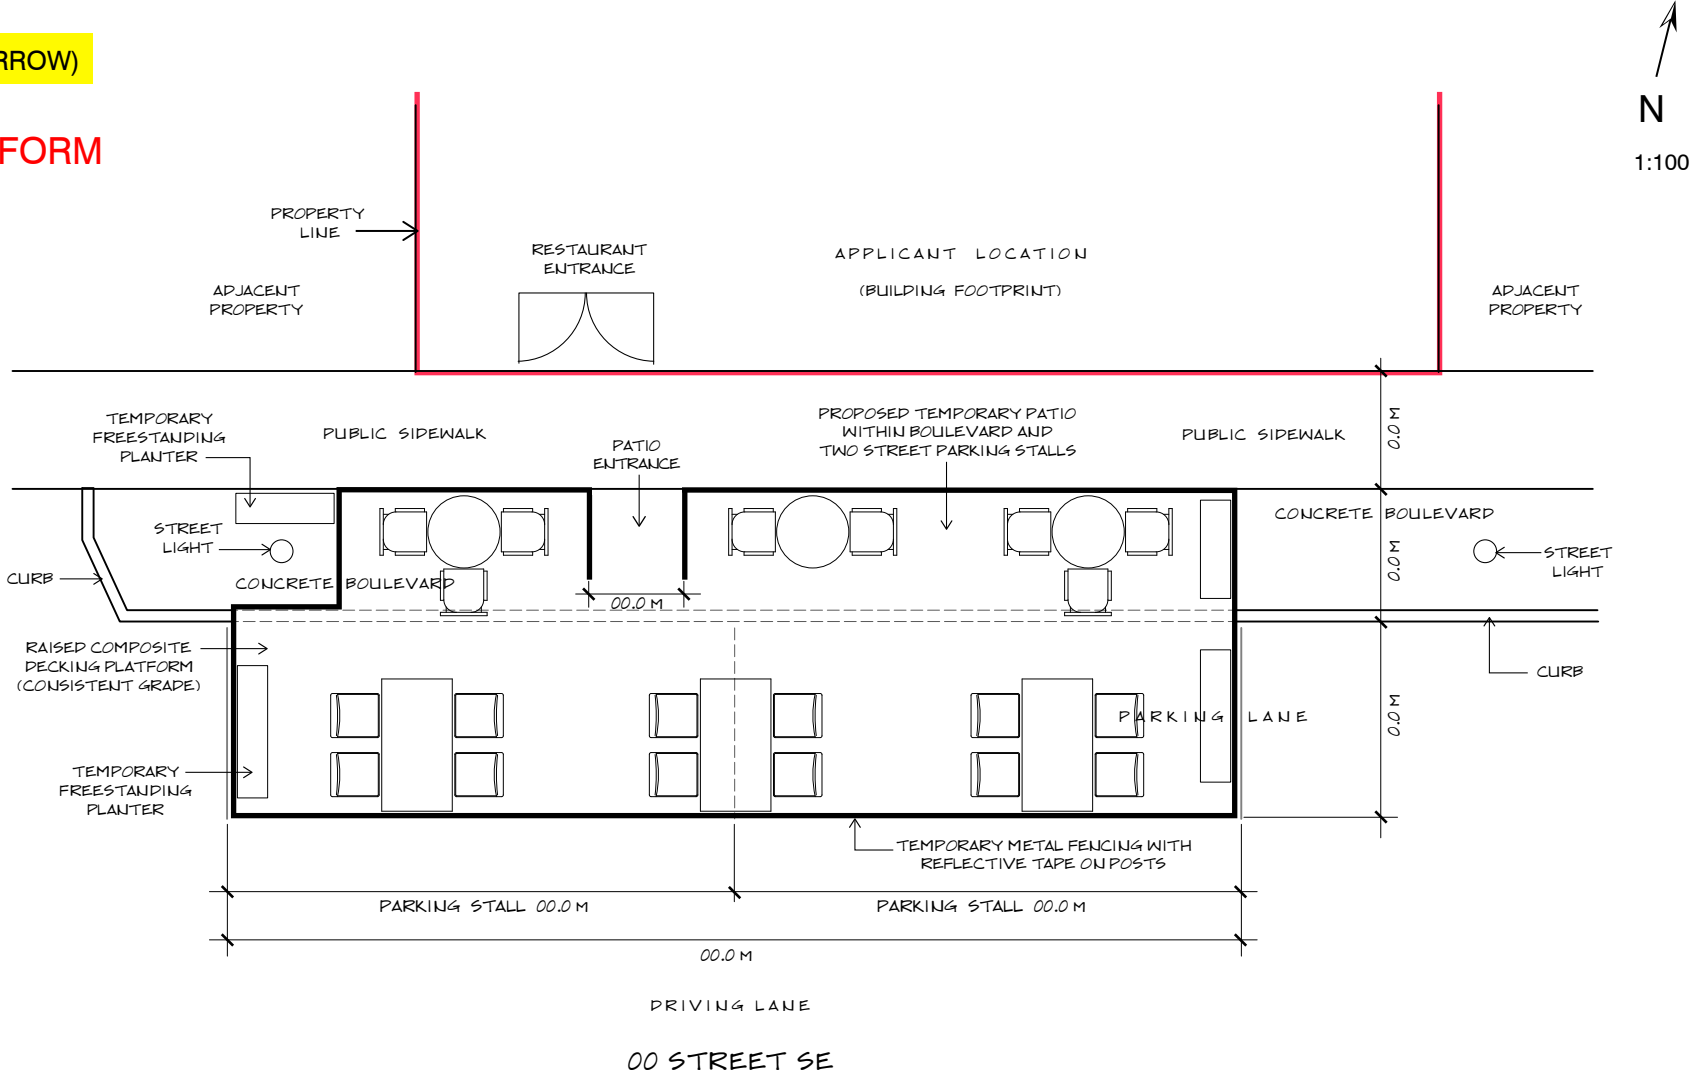

SITE PLAN:
TEMPORARY/SEASONAL PATIO
WITHIN ROAD RIGHT-OF-WAY

DATE: 2023-02-10

RESTAURANT NAME
#00 - 000 00 STREET NE
LOT 00, BLOCK 0, PLAN 0000


PATIO SPACE AREA: 00.0 M²
00 TABLES
00 CHAIRS

SEASONAL OCCUPANCY: MAY-OCT
HOURS OF OPERATION: 11:00AM-11:00PM
ALCOHOL SERVED

EXAMPLE ELEVATION PLAN for
DEVELOPMENT PERMIT APPLICATION


**TEMPORARY/SEASONAL
COMMERCIAL PATIO**

REFER TO APPLICATION FORM
FOR ALL DRAWING
REQUIREMENTS

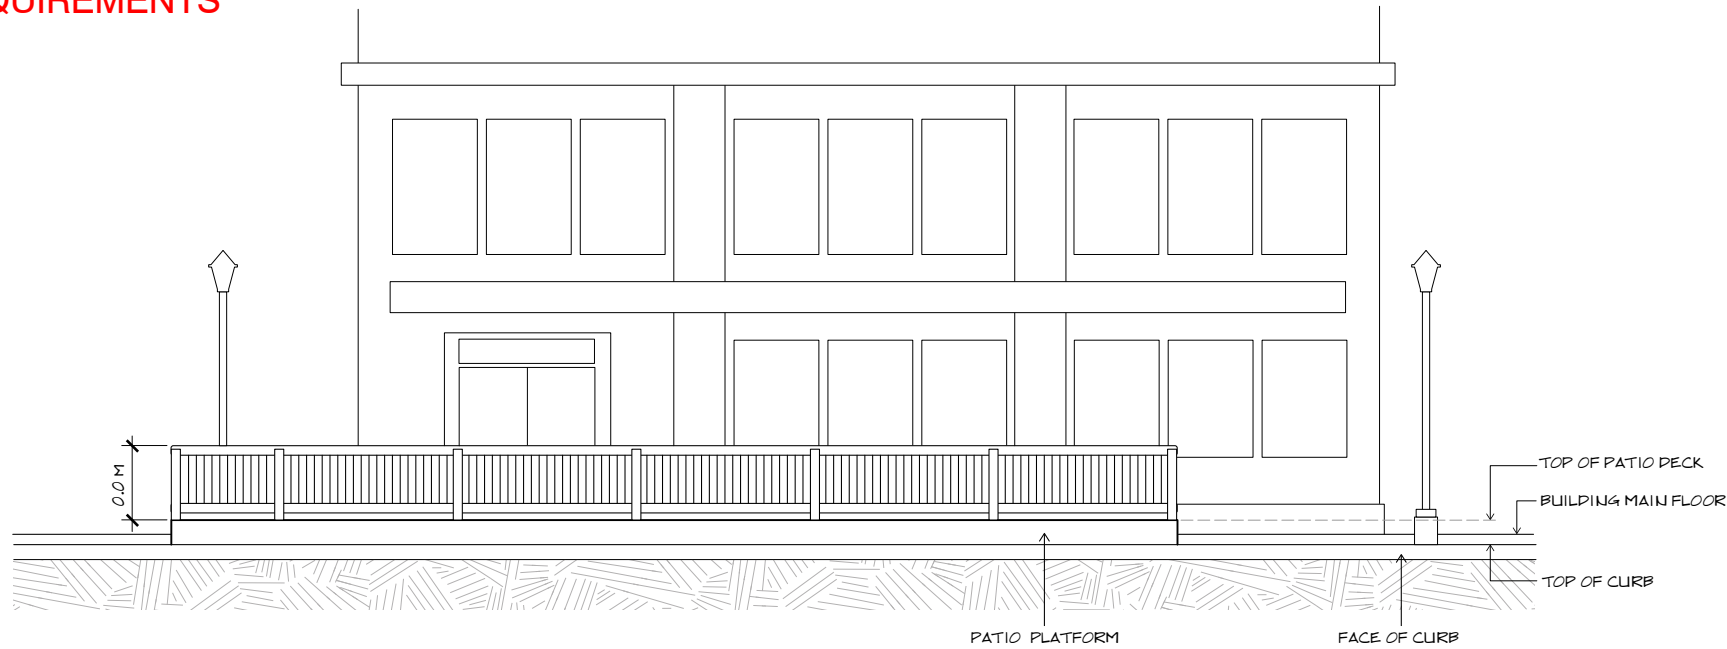

1:100

SOUTH ELEVATION

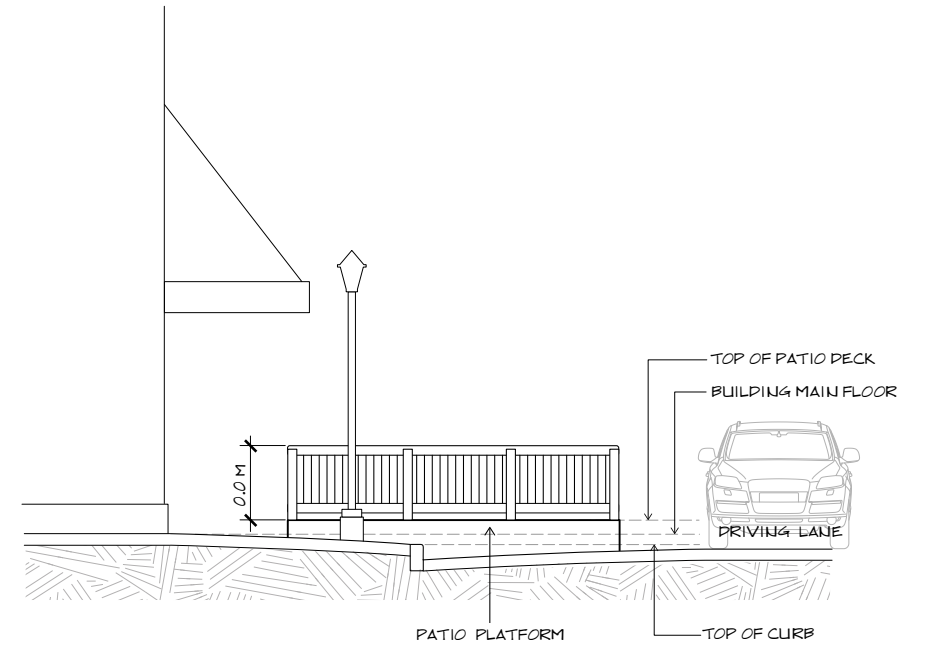

WEST ELEVATION