


Spencer St and Kipling St SE Construction Zone and Detour Route



Local Traffic Only
No Through Traffic

Construction Area

Local Traffic Only
No Through Traffic

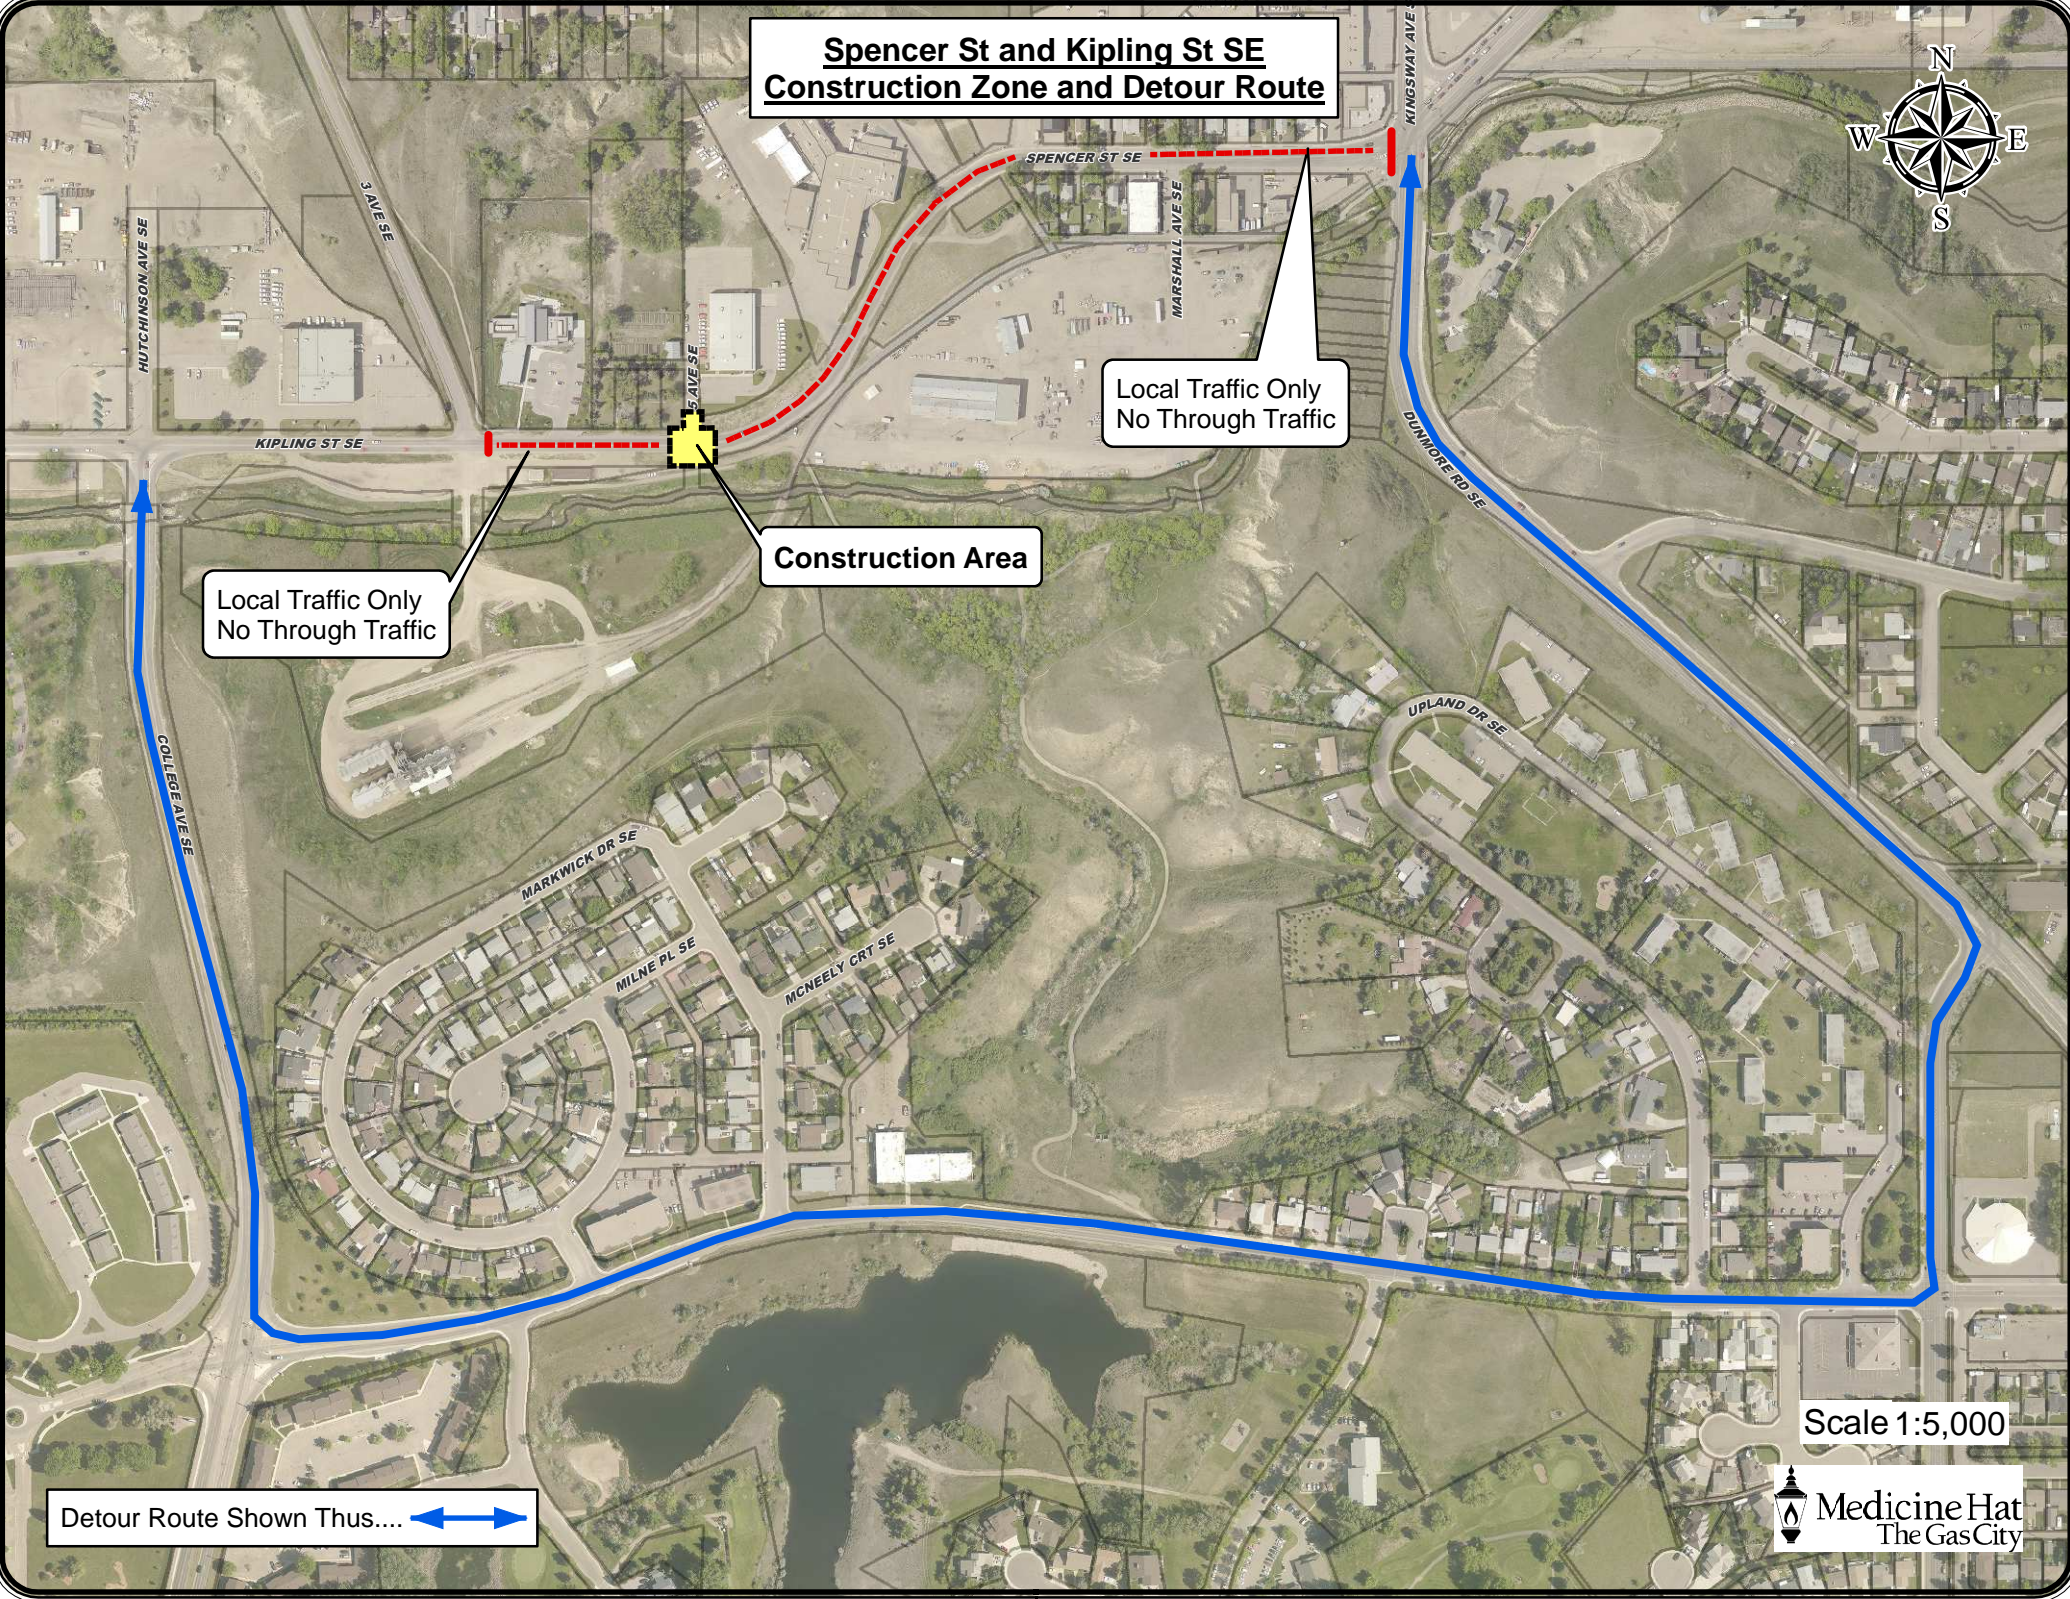

Scale 1:5,000

Detour Route Shown Thus...

