


PLAN VIEW

NOTE

1. IN HIGH GROUND WATER CONDITIONS OR AT THE REQUEST OF E.U. AN APPROVED PROTECTIVE TAPE OR WRAP MAYBE REQUIRED TO PROVIDE CORROSION PROTECTION ON ALL METAL FITTINGS. – PG 105 SECTION 11 3.3.7

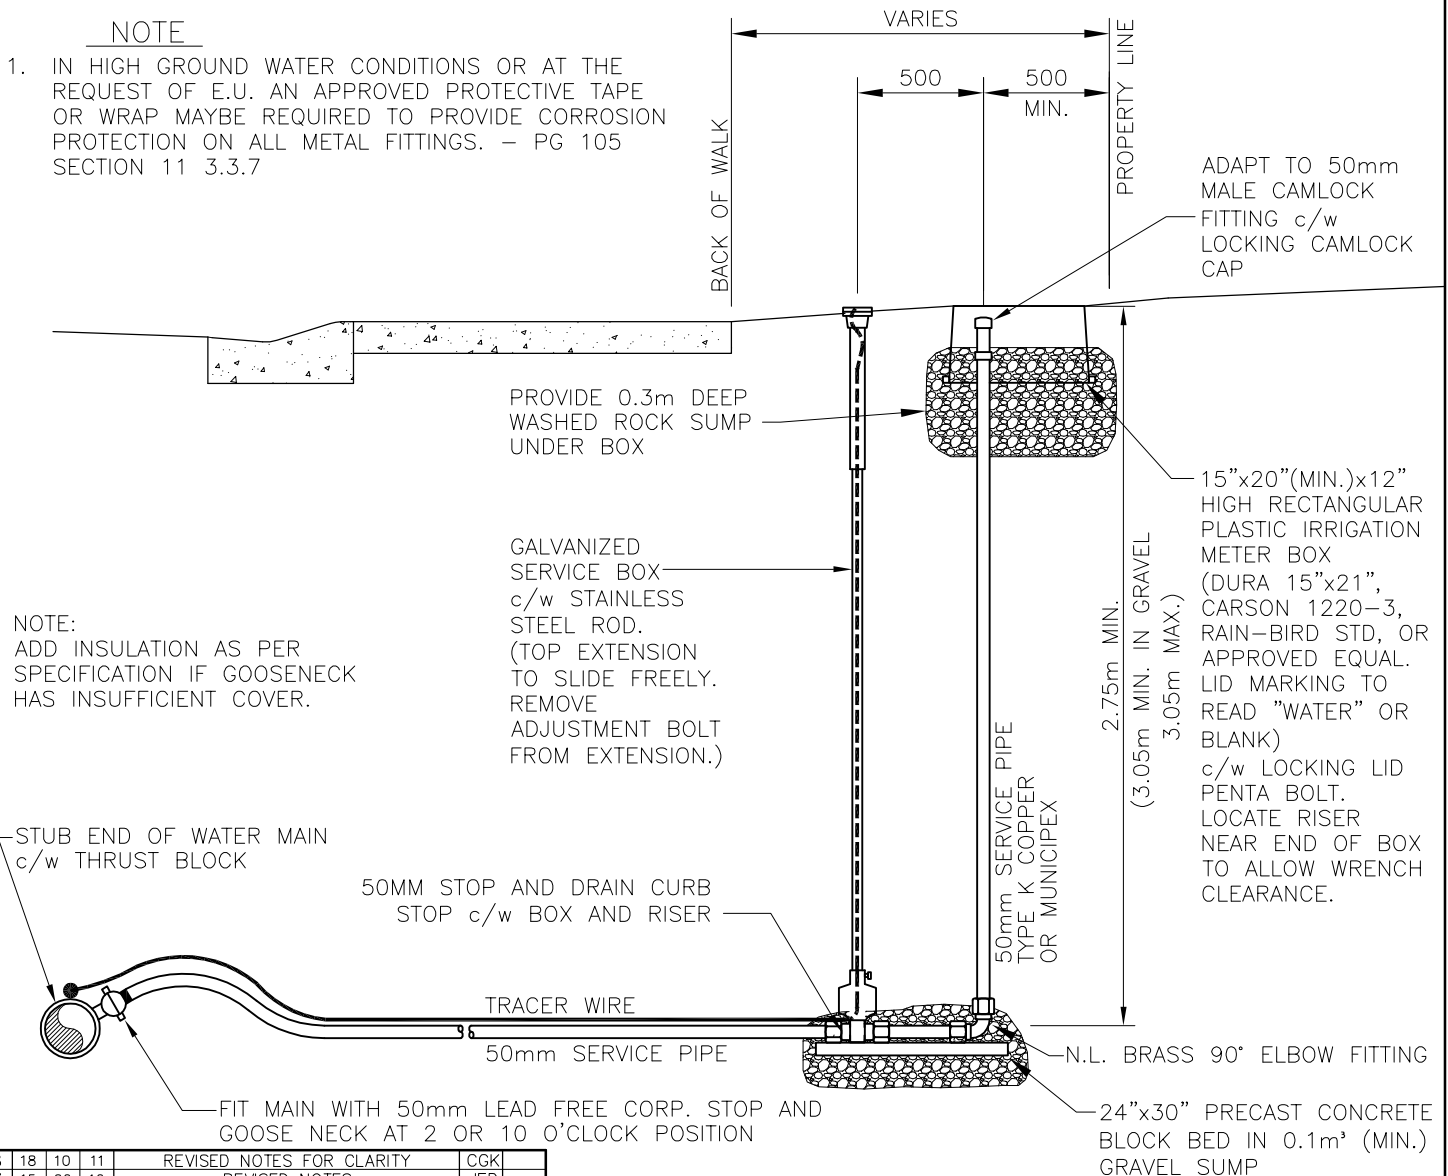

NOTE:
ADD INSULATION AS PER SPECIFICATION IF GOOSENECK HAS INSUFFICIENT COVER.

8	18	10	11	REVISED NOTES FOR CLARITY	CGK	
7	15	06	10	REVISED NOTES	JED	
6	12	05	23	GENERAL REVISION	CGK	GK
5	11	07	04	REVISED NOTE	CRB	GK
4	09	04	20	ADDED CS BED, REVISED IRRIG. BOX	CGK	GK
3	08	05	08	ADDED GOOSENECK, MATERIAL REV.	CGK	RH
2	07	07	11	ADDED NOTE	CGK	BG
1	02	03	22	CHANGED DWG NUMBER FROM EU-215	CGK	
No.	YY	MM	DD	REVISION DESCRIPTION	BY	APP'D
						APPROVED: SIEWAL. MAR.



Medicine Hat
The Gas City

Environmental Utilities

CUL DE SAC FLUSHING POINT

DWG. No. **EU-208**

DATE: 02/03/21
SCALE: 1:30
DRAWN: C.G.K.
APPROVED: SIEWAL. MAR.