
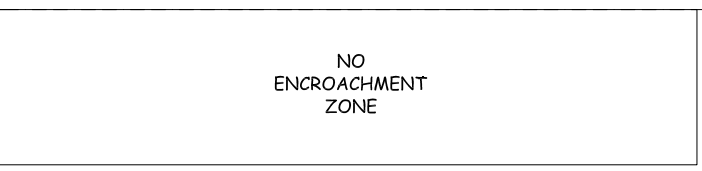
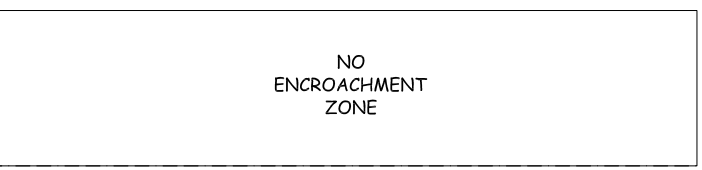


AREA REQUIRED	3758	SQ. FT.
PERIMETER REQUIRED	284	LIN. FT.
AGE GROUP	AS NOTED	YEARS

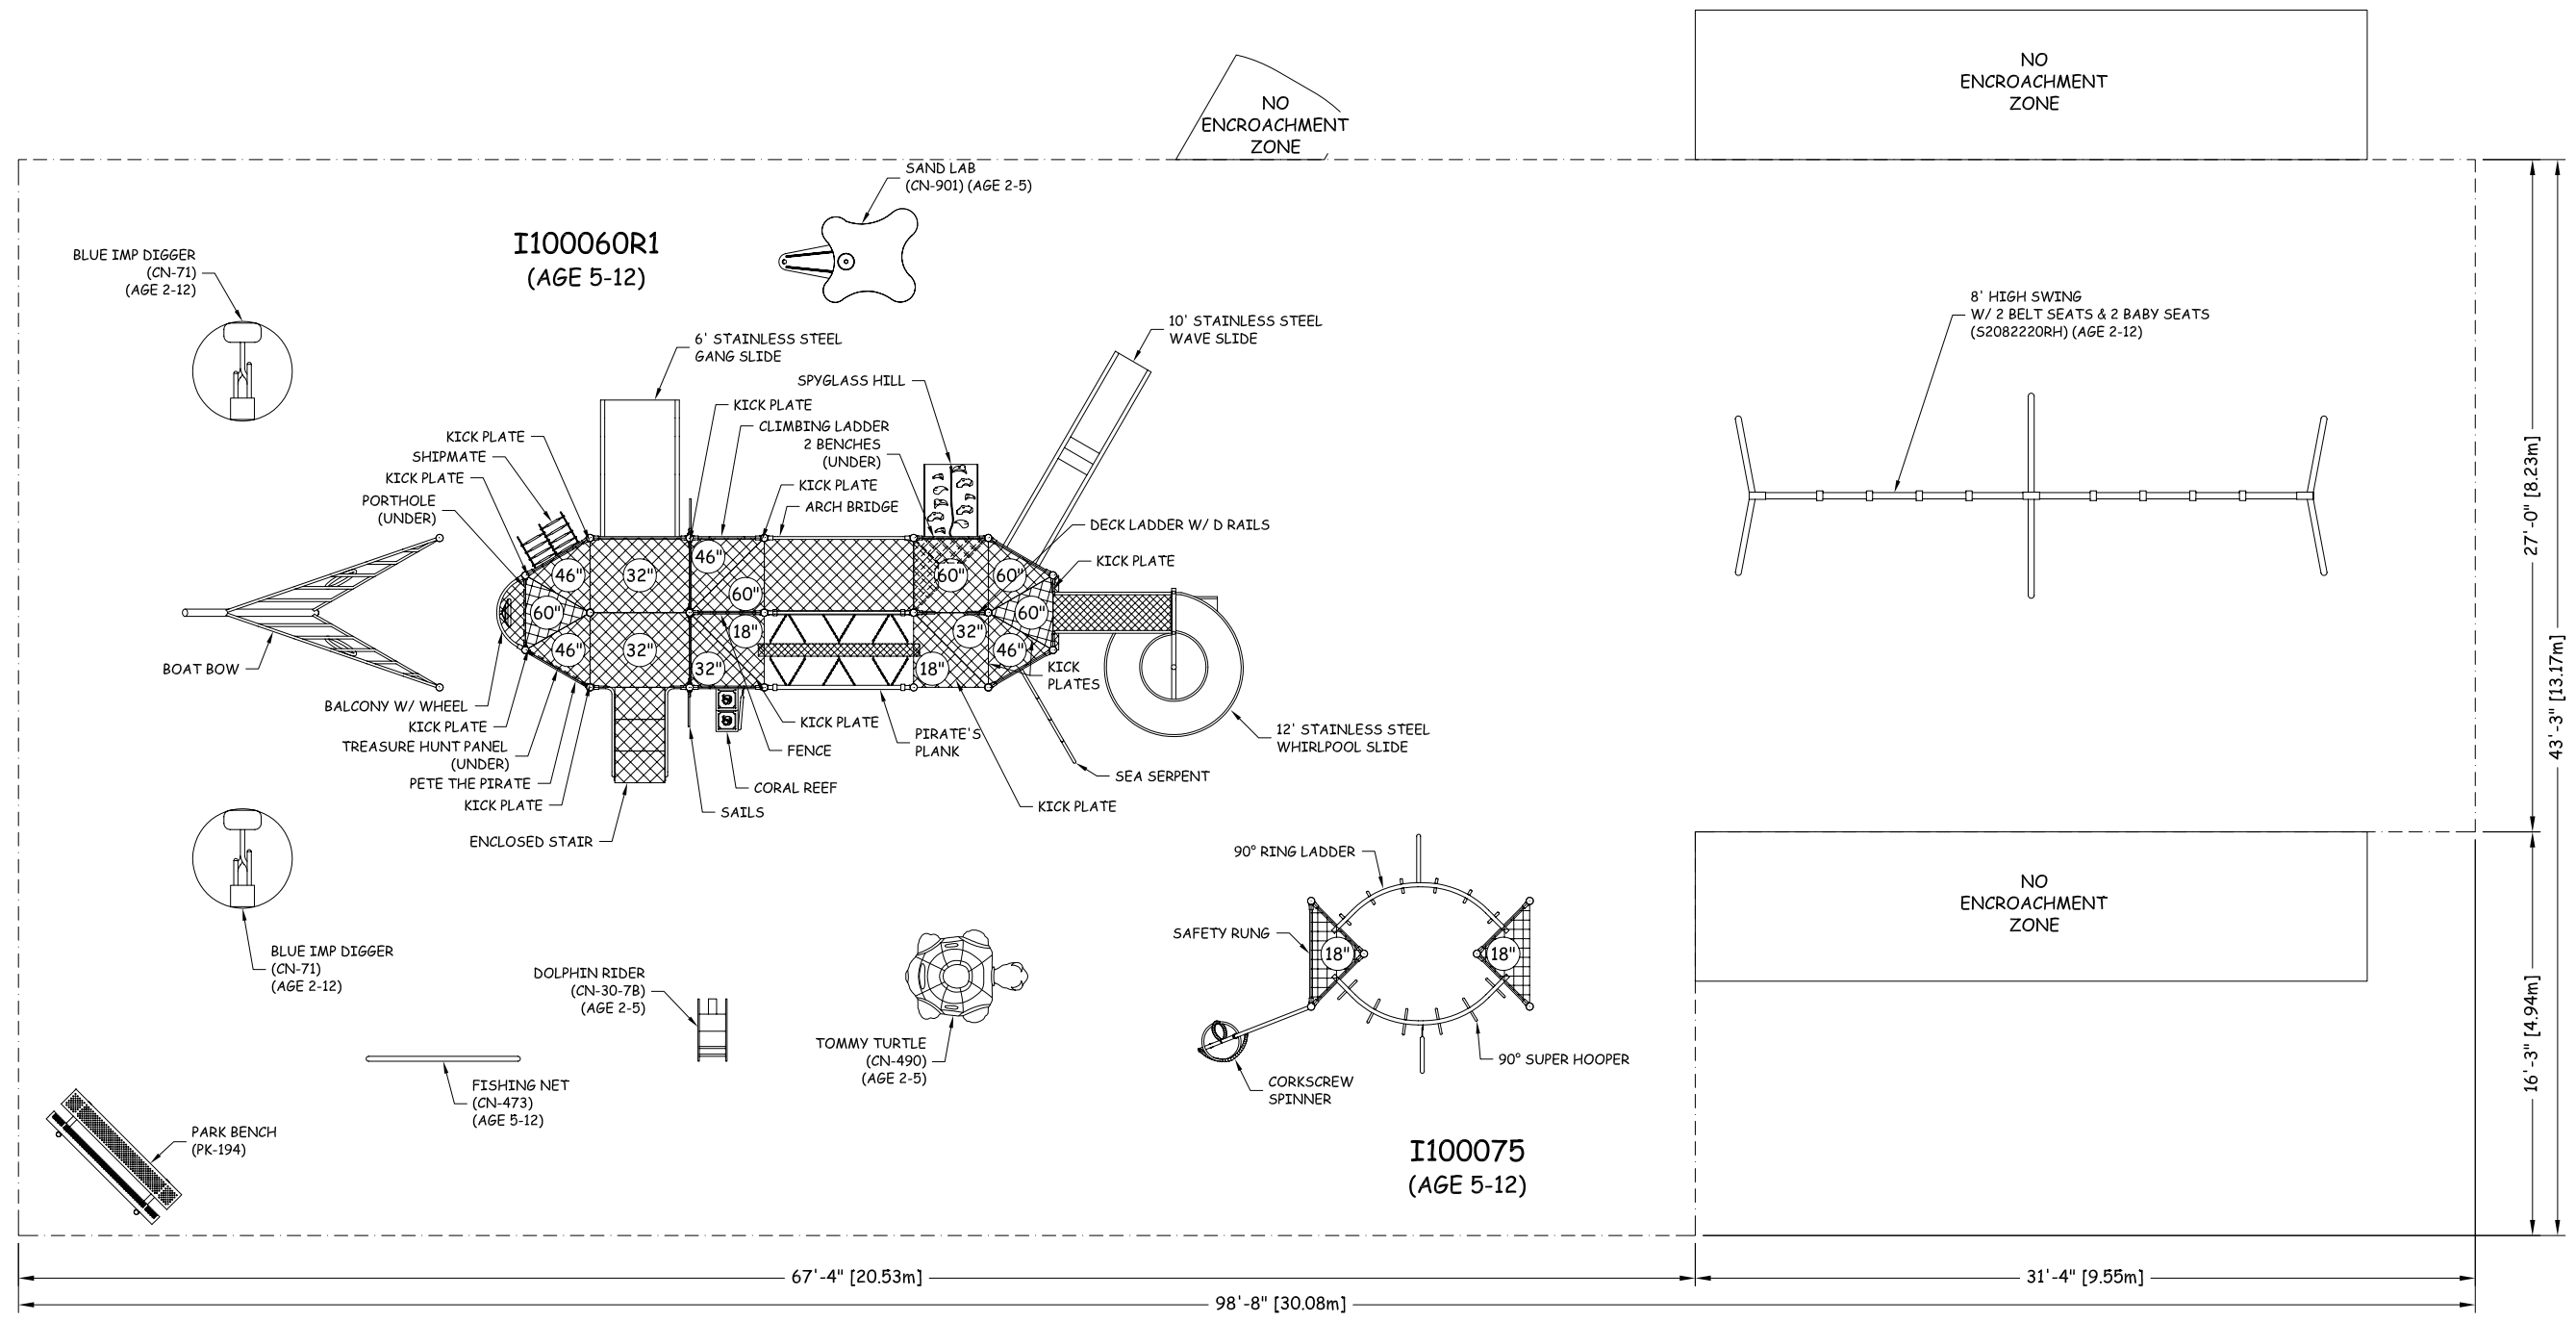

REV	DESCRIPTION OF CHANGE	INITIAL	DATE
8			
7			
6			
5			
4			
3	CHANGE SWING	EH	31-MAR-10
2	ALTER UNIT, MOVE FREESTANDING	AH	2/1/10
1	ADD PARK BENCH, SAND LAB	HK/EH	27-JAN-10

SCALE: NTS		
DRAWN BY: EH	DATE: 26-JAN-10	
FILE LAYOUT BY:	DATE:	
CLIENT: PRODUCTS BY BLUE IMP-15		
PROJECT NAME: ECHO DALE REGIONAL PARK BEACH		
CITY/PROVINCE: MEDICINE HAT, AB		
LAYOUT NUMBER: A100017R3		
REVISION # 3	OPTION #	PHASE #
CONFORMS TO THE CAN/CSA-Z614-07 STANDARD "CHILDREN'S PLAYSPACES AND EQUIPMENT"		

* NOTE *
 SOME BORDER DIMENSIONS ARE TO MINIMUM ALLOWANCE

