


GROUND CONDUCTOR NOT REQUIRED
IF METALLIC CONDUIT USED
TO CONNECT, DISCONNECT AND
METER BASE.

CUSTOMER
MAIN DISCONNECT
MAX. 100AMP. 120/240V
SINGLE PHASE
(BREAKER OR FUSE)

CUSTOMER
4-JAW JUMBO
METER BASE

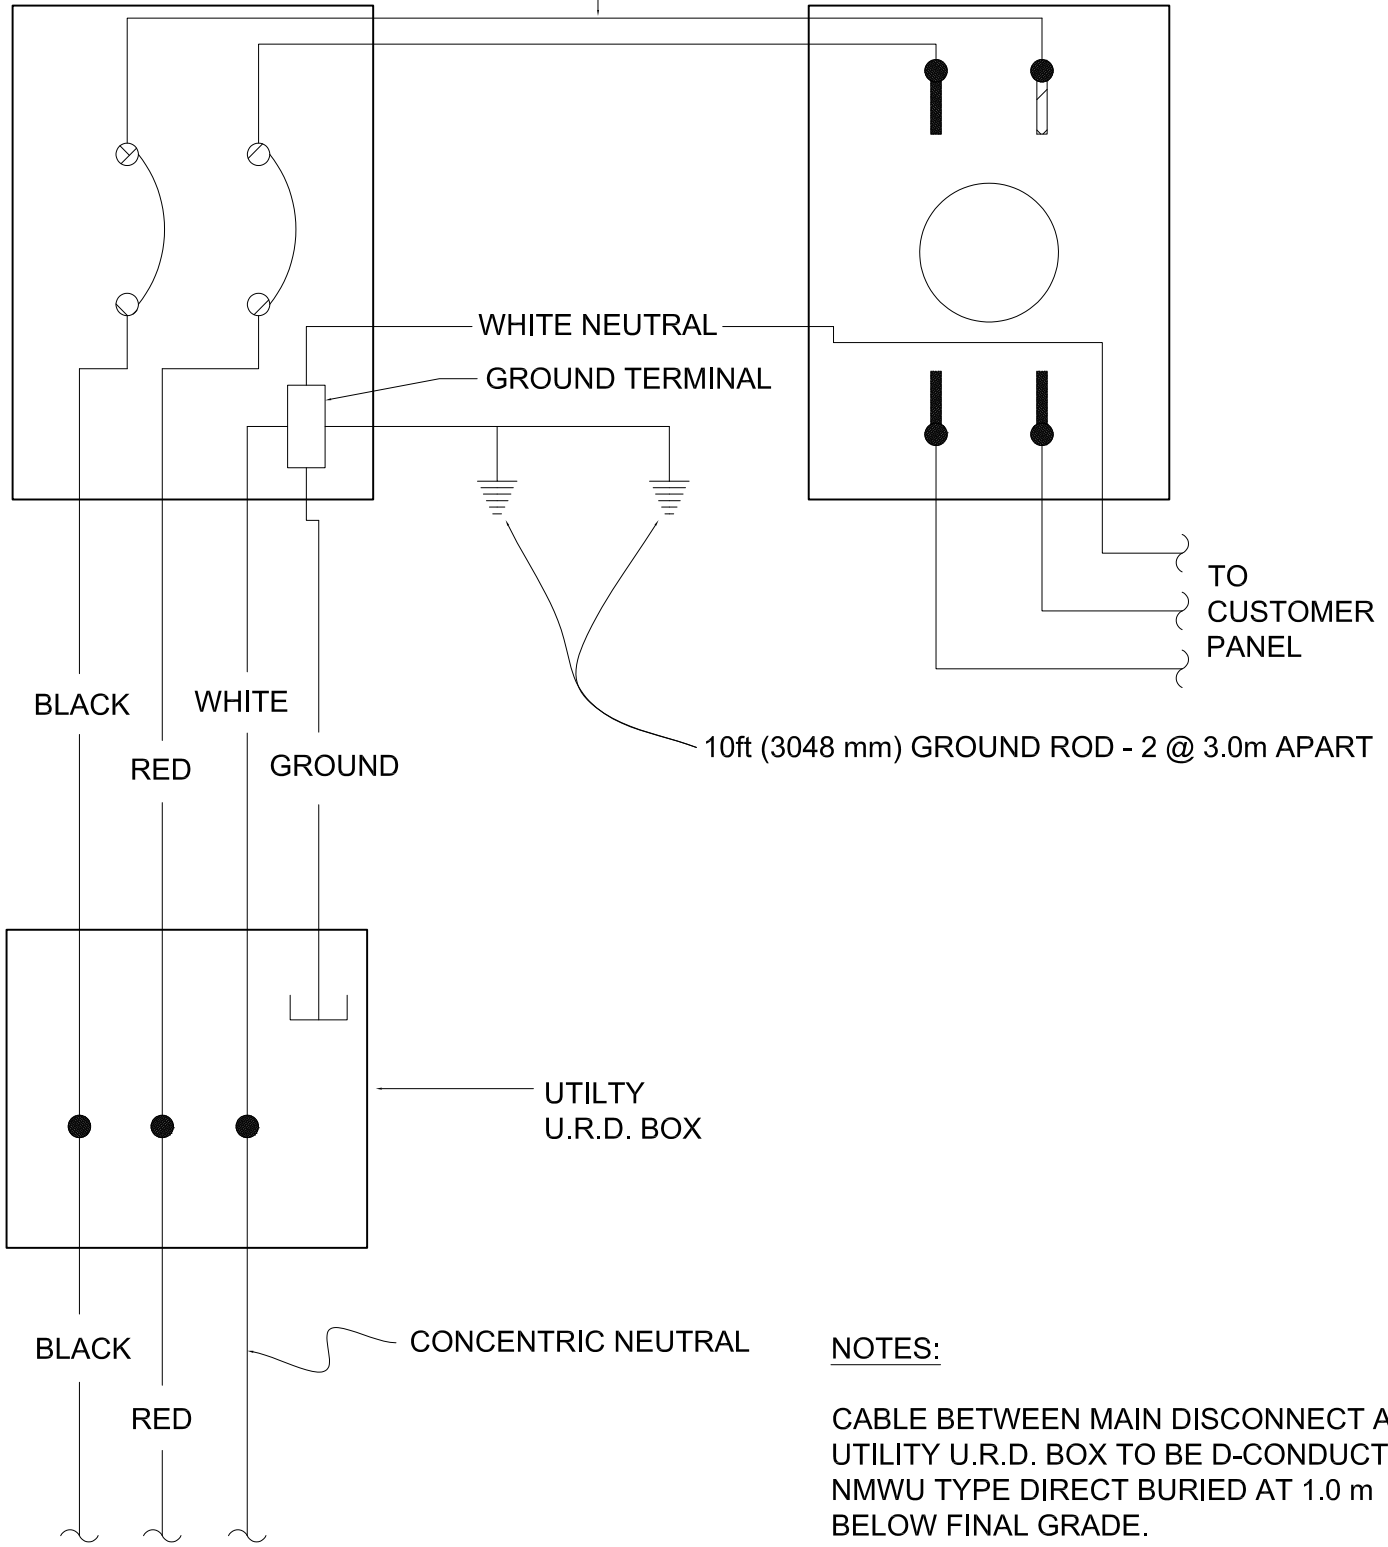

NOTES:

CABLE BETWEEN MAIN DISCONNECT AND
UTILITY U.R.D. BOX TO BE D-CONDUCTOR
NMWU TYPE DIRECT BURIED AT 1.0 m
BELOW FINAL GRADE.

		DATE:	June 6, 2016	PARKS & RECREATION	TITLE: METERED 120/140 IRRIGATION PUMP CONNECTION	
		SCALE:	N.T.S.			
		DRAWN:	T.R.			
16	06	06	Edited measurements for imperial	AB	Medicine Hat The Gas City	
No	YY	MM	DD	REVISION DESCRIPTION		BY
		DATE		APPROVED:	M.M.	DWG No.: E.S.612.A
						Rev.: