
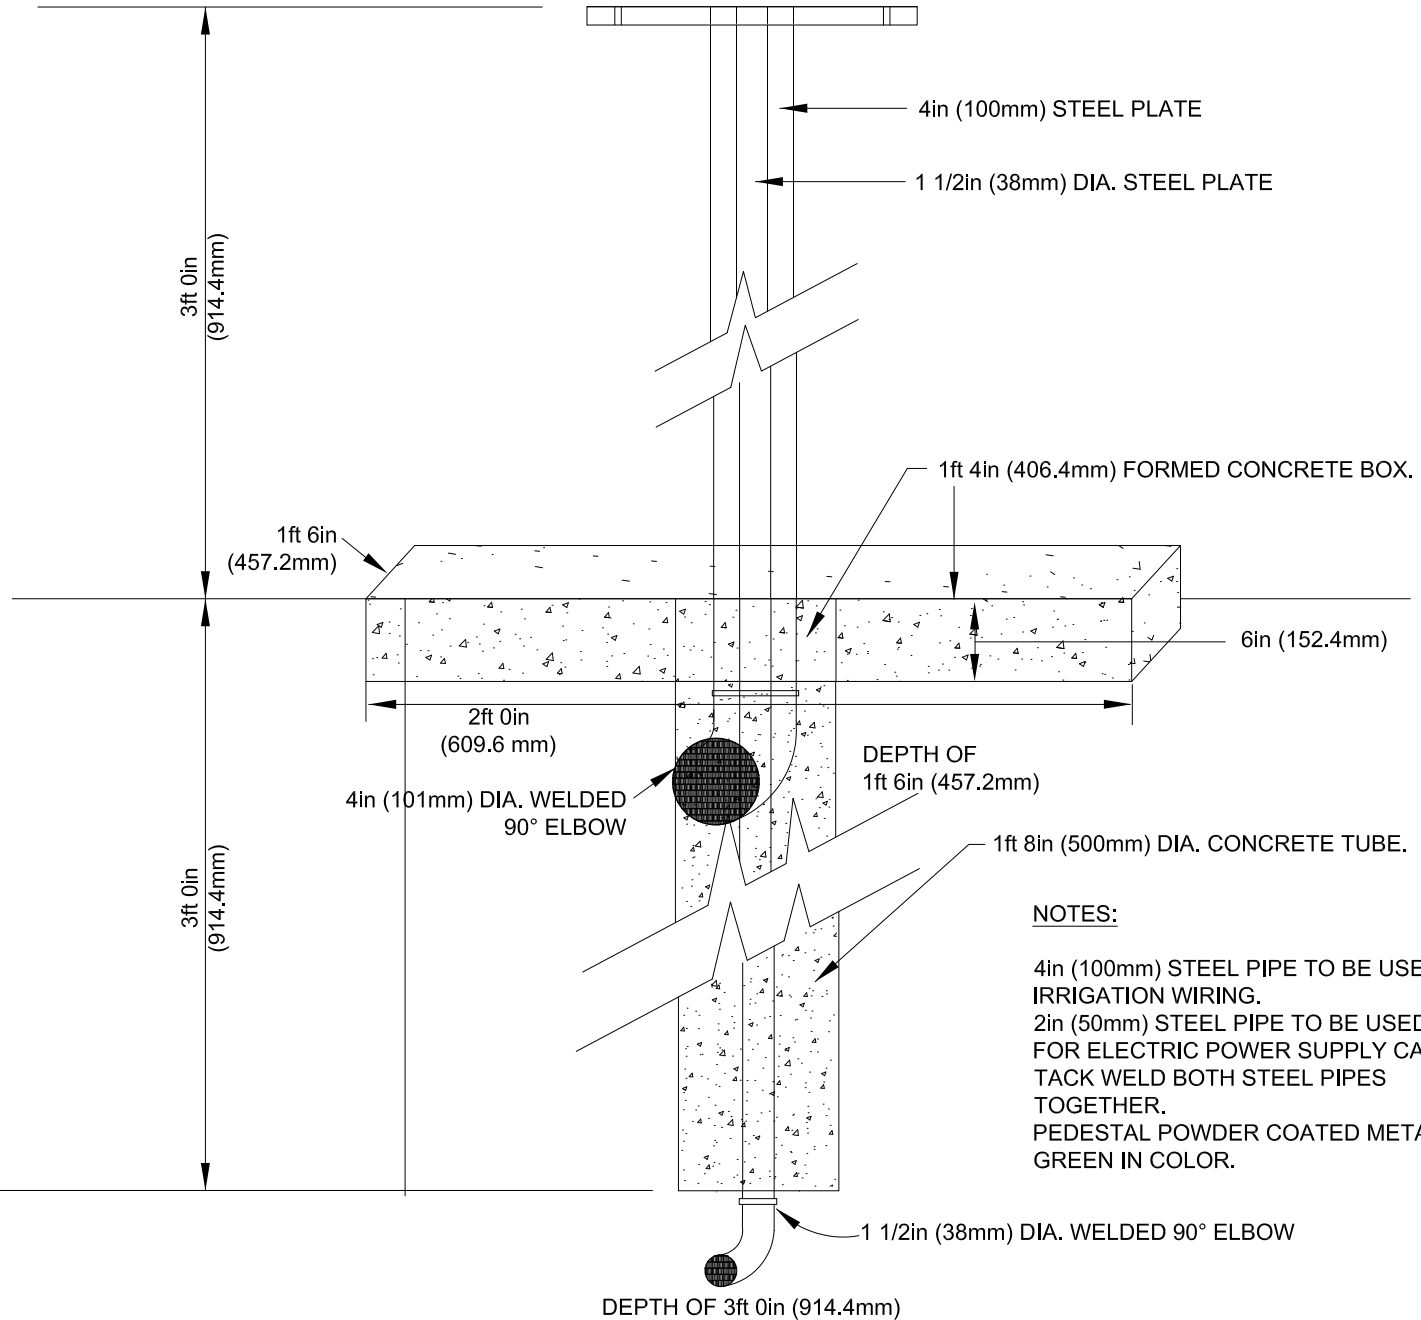


TOP VIEW

10in
(254mm)

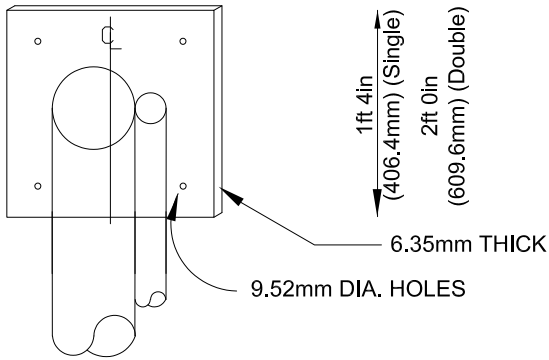

NOTES:

4in (100mm) STEEL PIPE TO BE USED FOR IRRIGATION WIRING.
 2in (50mm) STEEL PIPE TO BE USED ONLY FOR ELECTRIC POWER SUPPLY CABLE.
 TACK WELD BOTH STEEL PIPES TOGETHER.
 PEDESTAL POWDER COATED METAL PARK GREEN IN COLOR.

No	YY	MM	DD	REVISION DESCRIPTION	BY
	16	06	06	Edited measurement for imperial	AB
	09	04	14	Changed Title Name	TR

DATE:	April 27, 2016
SCALE:	N.T.S.
DRAWN:	T.R.
APPROVED:	M.M.

PARKS & RECREATION

TITLE:	SMALL CONTROLLER CABINET PEDESTAL
DWG No.:	PK212
Rev.:	