


ALIGNMENT WITH BOOSTER PUMP

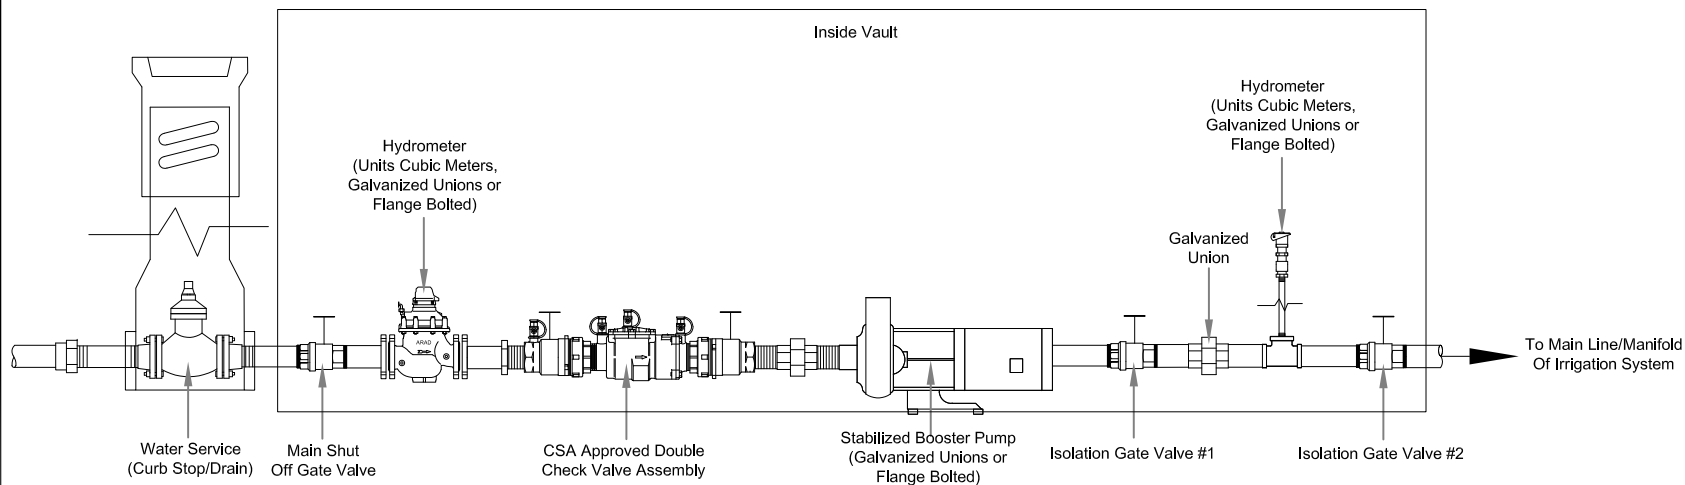

General Notes

No.	Revision/Issue	Date
1	Edited measurements for imperial	2015/09/28

PARKS
&
RECREATION



**IRRIGATION
WATER SERVICE
HARDWARE
MATERIAL
ALIGNMENT**

DWG No.:
PK204b

Date:
June 6, 2016

Scale: N.T.S.	Drawn: T.R.
	Approved: M.M.