



GENERAL FOUNDRIES LOCKING  
CLEANOUT/MONUMENT BOX  
MARKED "CLEANOUT"  
Part No. 18116  
OR APPROVED EQUIVALENT

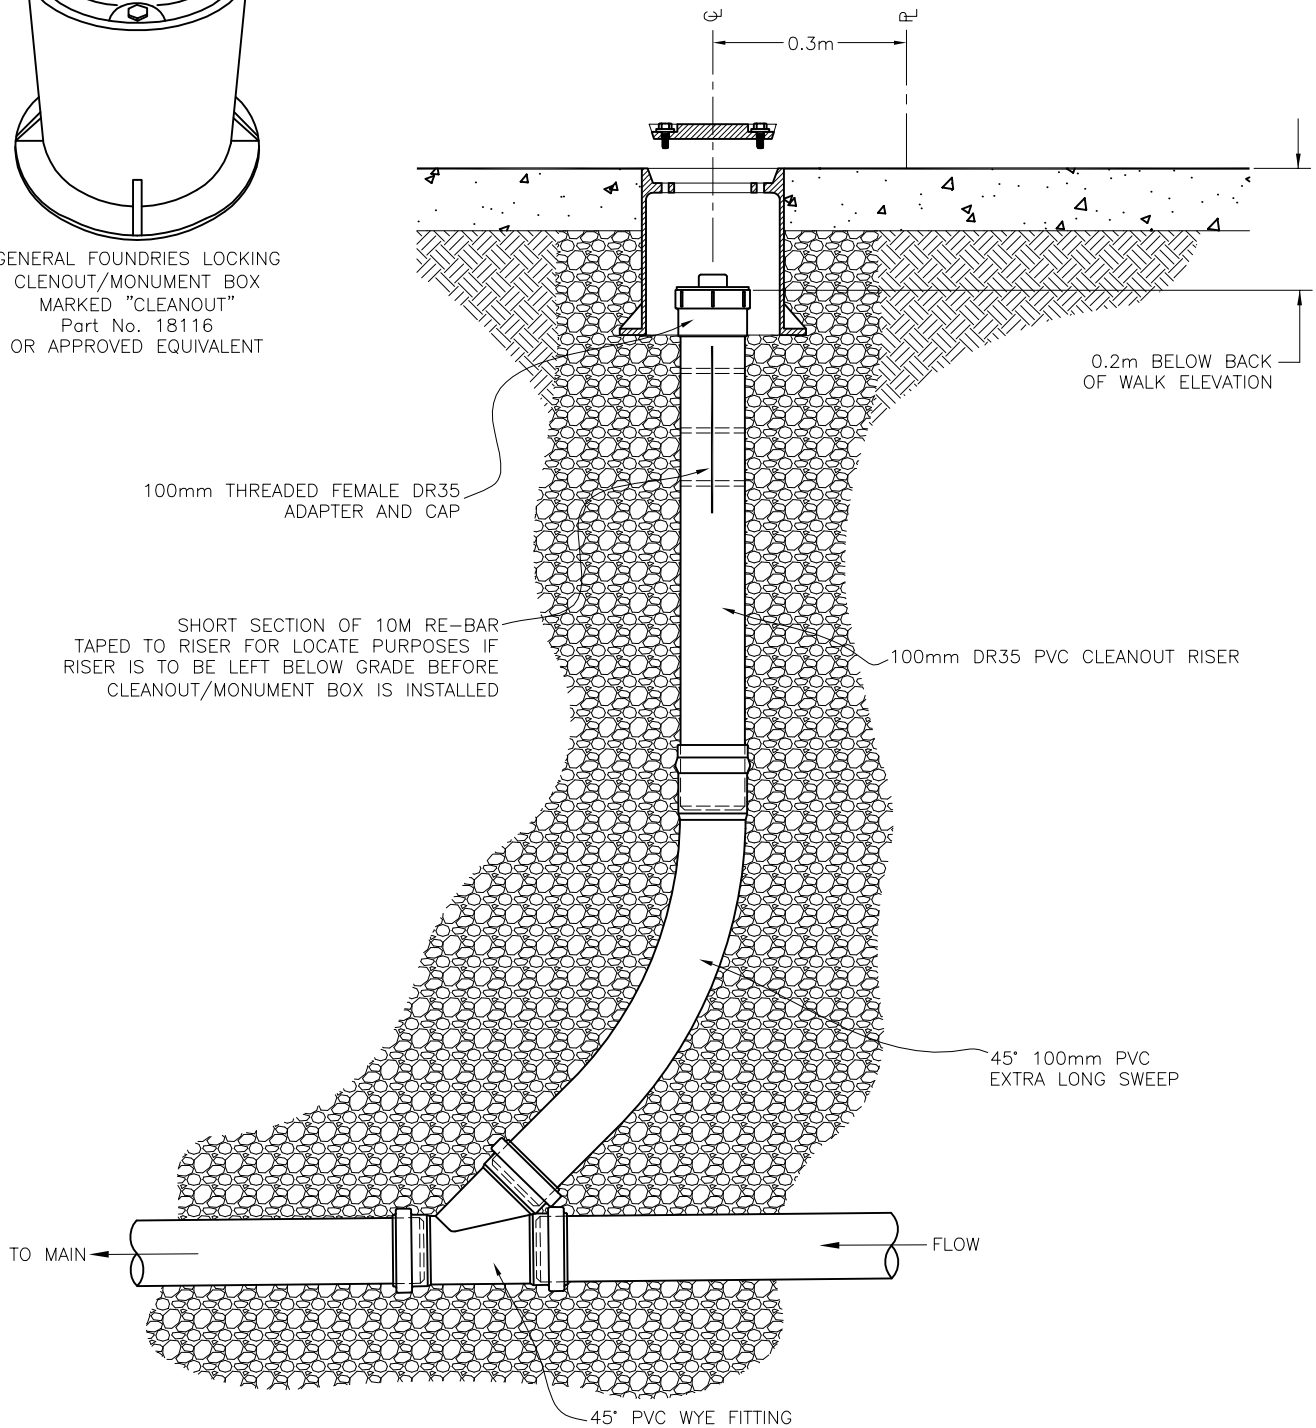

NOTES

1. EXPANDING LINE PLUGS WILL NOT BE ACCEPTED.
2. WHERE SURFACE CLEANOUT IS USED IN PROXIMITY TO WATER SERVICE BOX, THE LOCATION OF THE WATER SERVICE BOX CAN BE ADJUSTED LATERALLY TO ACCOMMODATE PROPER COMPACTION TO SPEC. WATER SERVICE BOX MUST STILL BE LOCATED 0.3m FROM PROPERTY LINE.

6									DATE:	17/7/18	 <b>Medicine Hat</b> The Gas City Environmental Utilities	<b>SURFACE CLEANOUT DETAIL</b>
5								SCALE:	N.T.S.			
4								DRAWN:	J.E.D.			
3								APPROVED:	B.D.G.	DWG. No.		EU-115
2												
1	18	10	11	CORRECTION TO DIA OF ADAPTOR AND CAP	CGK	BDG						
No.	YY	MM	DD	REVISION DESCRIPTION	BY	APP'D						
			DATE									