


ELEVATION

DIMENSION	1.2m x 1.2m	1.5m x 1.5m	1.8m x 1.8m	2.4m x 2.4m	2.8m x 2.8m
A	175	175	200	250	250
B	1010	1010	1200	1200	1400
C	1010	1010	1200	1200	1400
D	200	200	200	250	250
E (at center)	150	150	150	230	230
F (at center)	1200	1500	1930	2400	2800
Min. Inv. to Rim	1500	1800	2230	2860	3260
	2820	2820	2850	3270	3670

NOTE:
 1. ALL DIMENSIONS ARE IN mm UNLESS NOTED OTHERWISE.
 2. 1-S TOP AND BOTTOM HALVES TO BE LAFARGE PRODUCT CODE 4648, 4660, 4672, 4696, 46112 OR APPROVED EQUAL.

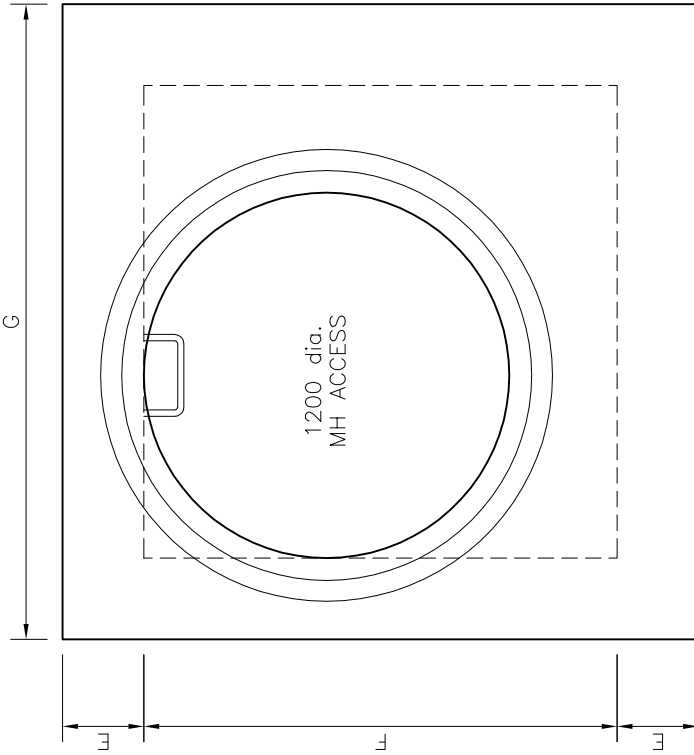

PLAN

No.	YY	MM	DD	REVISION DESCRIPTION	BY	APP'D	APPROVED:
3	11	01	18	GENERAL REVISION	CGK		
2	10	11	24	RE-DRAWN - REVISED	PMD		
1	02	03	22	CHANGED DWG NUMBER FROM EU-104	CGK		

DATE: 01/01/16
 SCALE: N.T.S.
 DRAWN: C.G.K.
 APPROVED: SIEW L. MAR

Medicine Hat
 The Gas City
 Environmental Utilities

TYPE 1-S MANHOLE

DWG. No. EU-102