


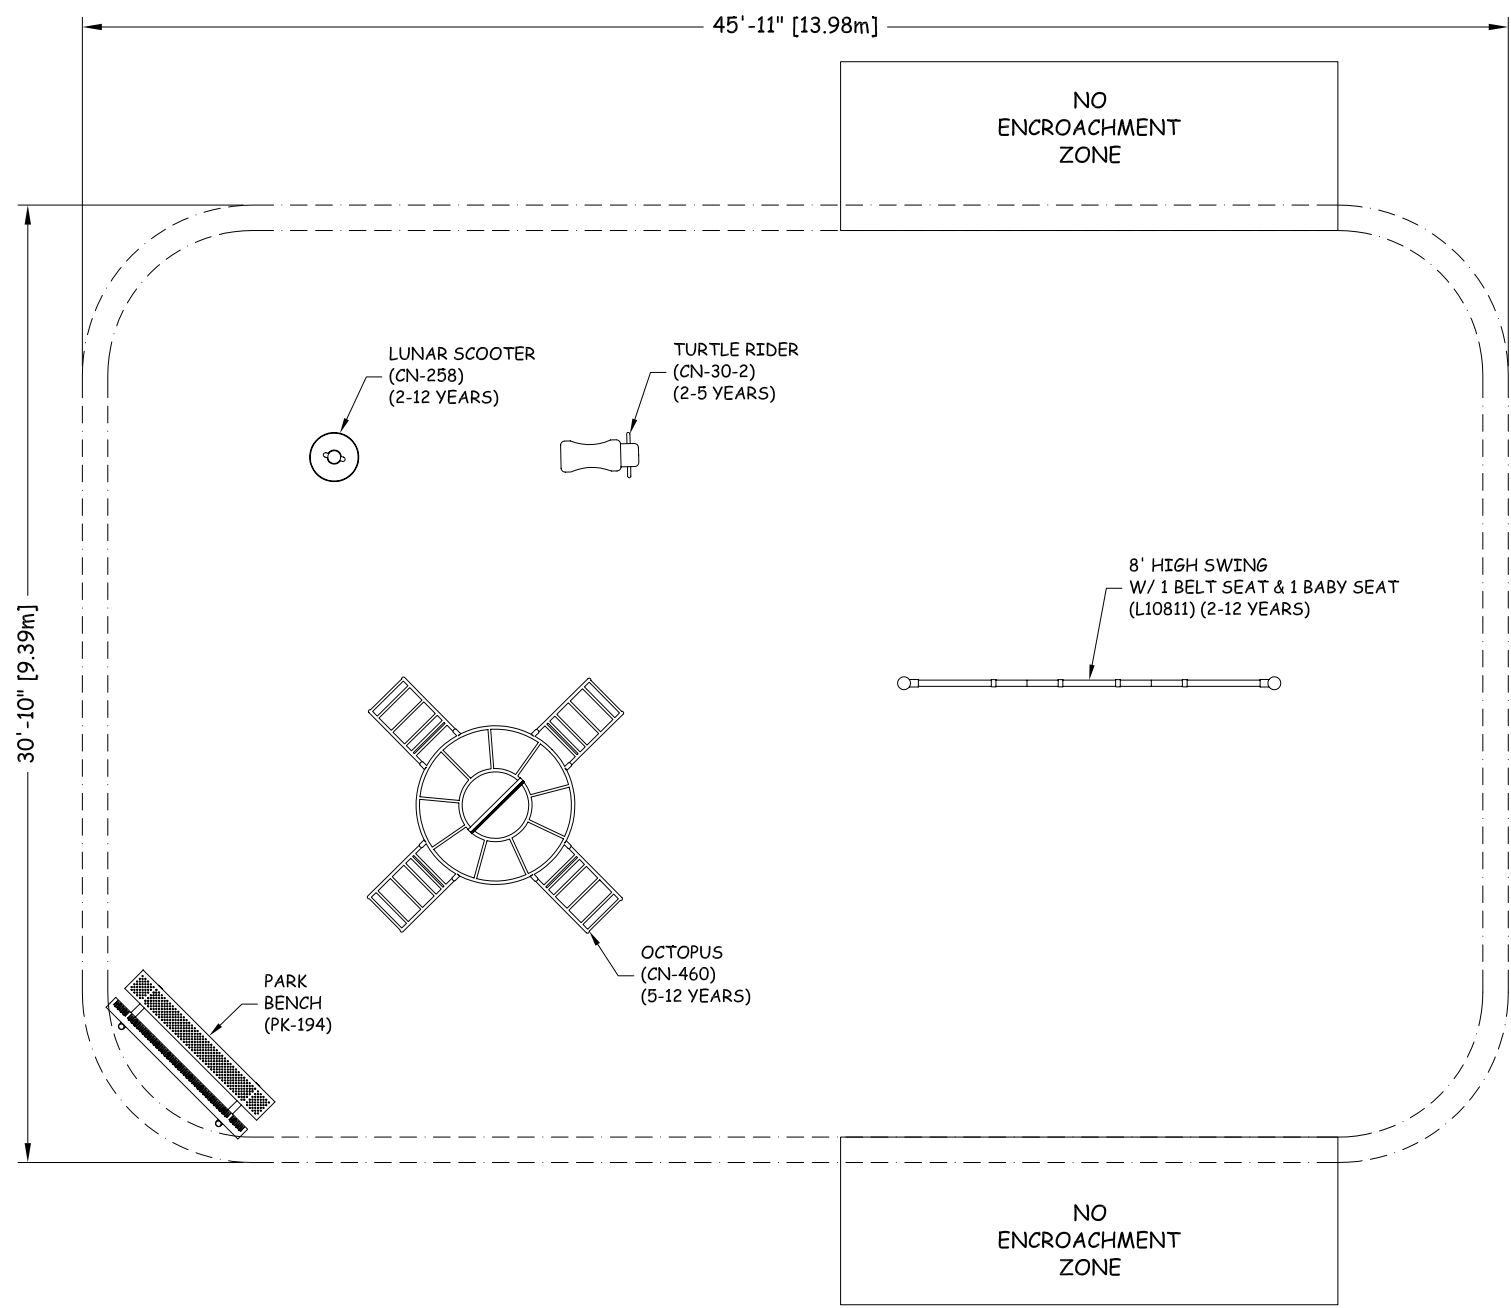

766 - 14TH STREET S.W.  
 MEDICINE HAT, AB. T1A 4V7  
 TOLL FREE: 1-800-661-1462  
 FAX: (403) 529-0851

E-MAIL: sales@blueimp.com WEBSITE: www.blueimp.com

AREA REQUIRED	1272	SQ. FT.
PERIMETER REQUIRED	139	LIN. FT.
AGE GROUP	AS NOTED	YEARS



REV	DESCRIPTION OF CHANGE	INITIAL	DATE
8			
7			
6			
5	CHANGE SWING, RIDER	EH	3/31/10
4	ROTATE DRAWING	AH	1/29/10
3	ADJUSTED AREA	HK	1/28/10
2	ADDED PARK BENCH	HK	1/27/10
1	ROUND BORDERS	AH	1/27/10

SCALE: NTS

DRAWN BY: AH DATE: JANUARY 26, 2010

FILE LAYOUT BY: DATE:

CLIENT: PRODUCTS BY BLUE IMP-15

PROJECT NAME: ECHO DALE BOAT HOUSE

CITY/PROVINCE: MEDICINE HAT, AB

LAYOUT NUMBER: A100018R5

REVISION # 5 OPTION # PHASE #

CONFORMS TO THE CAN/CSA-Z614-07 STANDARD "CHILDREN'S PLAYSPACES AND EQUIPMENT"

\* NOTE \*  
 SOME BORDER DIMENSIONS ARE TO  
 MINIMUM ALLOWANCE

