


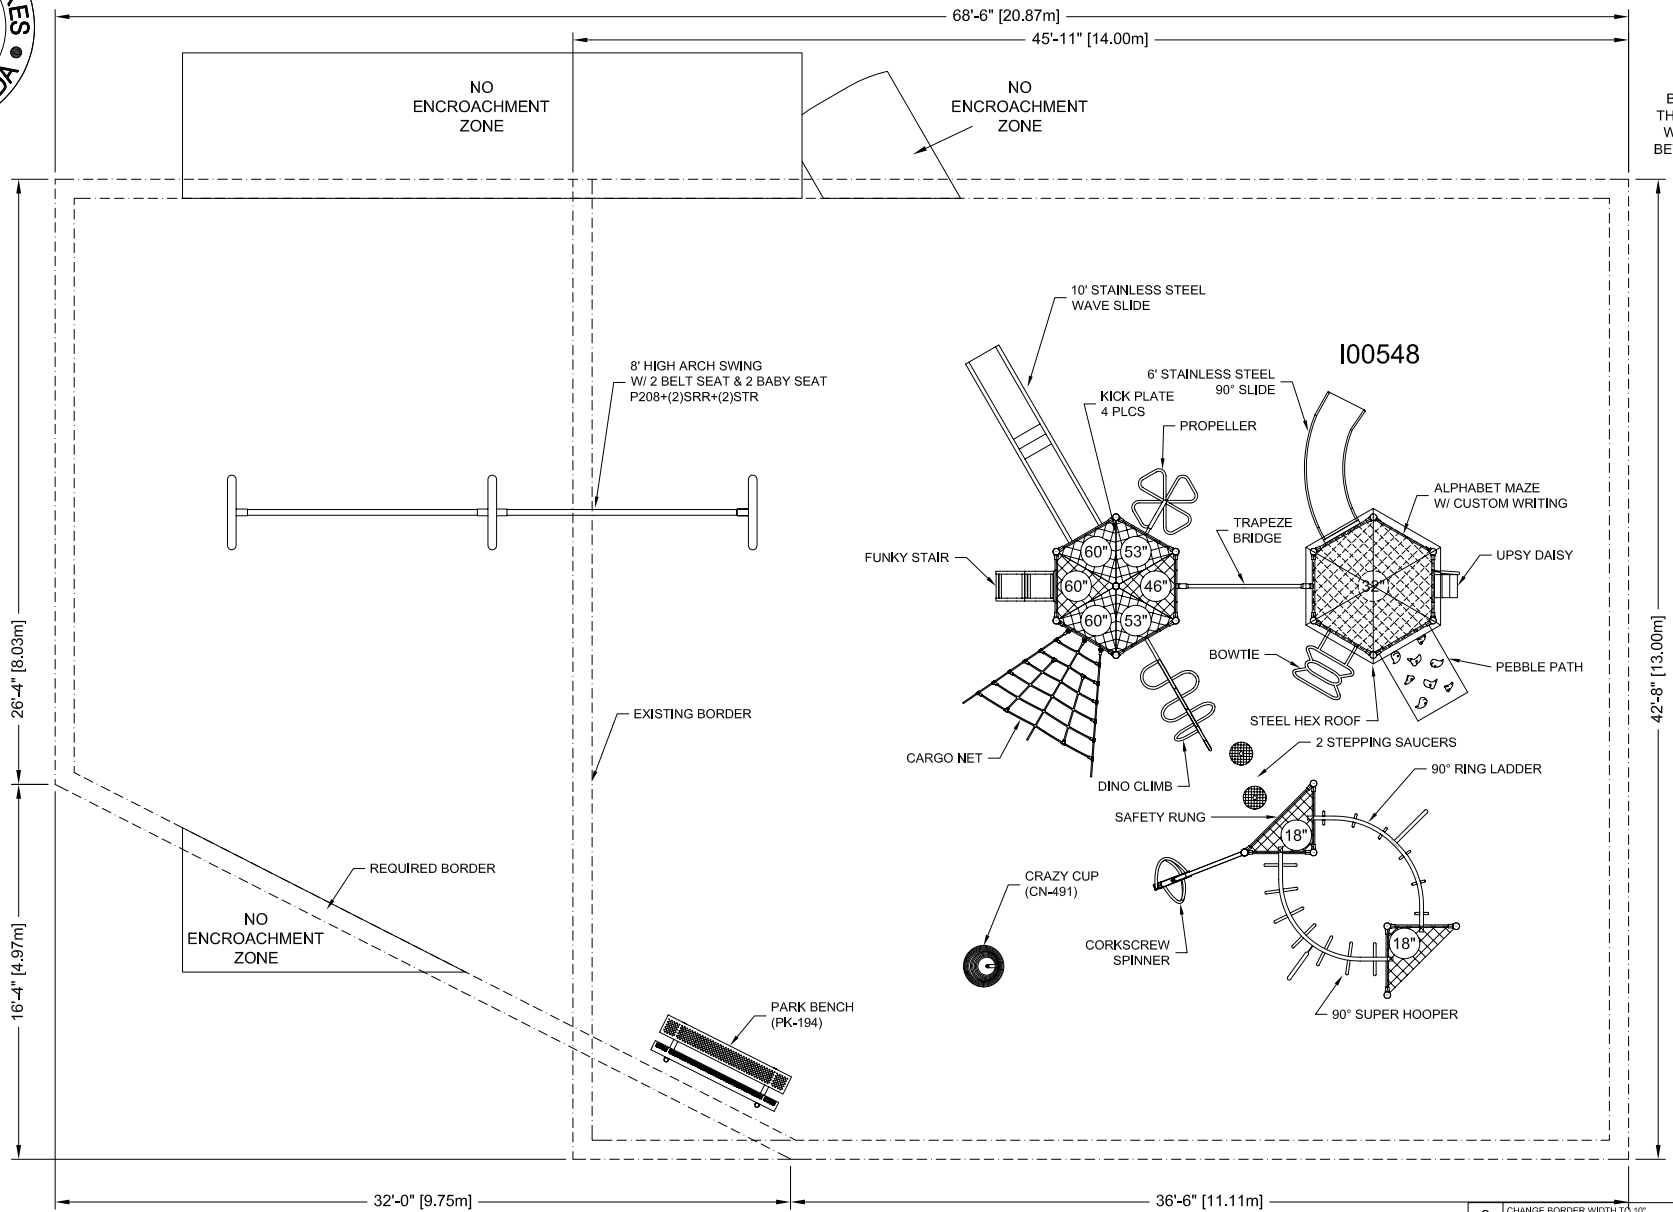

BLUE IMP RECOMMENDS THAT SLIDES BE INSTALLED WITH SLIDE BEDS FACING BETWEEN NORTH AND EAST



3	CHANGE BORDER WIDTH TO 10'	AD	31-OCT-12
2	ADD BAY TO ARCH SWING, ADJUST BORDER	AS	06-SEP-12
1	ALTER BORDER, ADD PK-194 BENCH	AS	20-AUG-12

CONFORMS TO THE CAN/CSA-Z614-07 STANDARD "CHILDREN'S PLAYSPACES AND EQUIPMENT"

DRAWINGS AND SPECIFICATIONS ARE PROPERTY OF S.F. SCOTT MANUFACTURING. THIS DRAWING MAY NOT BE REPRODUCED IN WHOLE OR IN PART WITHOUT THE PRIOR WRITTEN CONSENT OF THE ENGINEERING DEPARTMENT.

SOME BORDER DIMENSIONS ARE TO MINIMUM ALLOWANCE

AREA REQUIRED IS BASED UPON SUPPLIED SURVEY INFORMATION SHOWING LOCATION OF EXISTING EQUIPMENT AND BORDERS. EXACT LOCATION OF EXISTING EQUIPMENT AND BORDERS TO BE VERIFIED ON SITE TO ENSURE ADEQUATE SAFETY ZONES, AND TO VERIFY REQUIRED QUANTITY OF SURFACING MATERIAL.

MEDICINE HAT PLAYGROUNDS
PALLISER PARK

MEDICINE HAT, AB

BLUE IMP 1S

LAYOUT #: A00367-3
JOB #: J01171

RECOMMENDED AGES: 5-12
AREA REQ'D (SQ.FT): 2487
PERIMETER REQ'D (FT): 204
DRAWN BY: AS
DATE: 20-JUN-12

BLUE IMP™
Play Strong.

766 - 14TH STREET S.W., MEDICINE HAT, AB. T1A 4V7
TOLL FREE: 1-800-661-1462 FAX: (403) 529-0851
E-MAIL: sales@blueimp.com WEBSITE: www.blueimp.com