

City of Medicine Hat  
*Sign Specifications*

December 15, 2017

**Updated with refreshed  
City of Medicine Hat Logo**

August 2021

Sign Schedule

Sign No.	Qty.	Description	Remarks	Drawing No.
-	-	Sign Schedule	-	B.01
-	-	Construction Keynotes	-	B.02
-	-	Typical Assemblies	-	B.28
IDF-1	-	Freestanding Facility Identification	-	B.03
IDF-2	-	Retrofit Facility Identification	-	B.04
IDF-3	-	Wall Mounted Facility Identification	-	B.05
IDF-4	-	Wall Mounted Dimensional Letters	-	B.06
IDP-1	-	Primary Park Identification	-	B.07
IDP-2	-	Secondary Park Identification	-	B.08
IDP-3	-	Tertiary Park Identification	-	B.09
IDP-4	-	Single-post Park Identification	-	B.19
IDP-5	-	Wall Mounted Amenities Identification	-	B.10
IDP-6	-	Washroom Identification	-	B.11
IDP-7	-	Field Identification	-	B.12
IDP-8	-	Multi-field Identification	-	B.13
IN-1	-	Primary Information Hub	-	B.14-15
IN-2	-	Secondary Information Hub	-	B.16-17
IN-3	-	Two-post Information	-	B.18
IN-4	-	Single-post Information – Large	-	B.19
IN-5	-	Single-post Information – Small	-	B.20
IN-6	-	Facility Hours Information	-	B.21
D-1	-	Trail Marker	-	B.22
D-2	-	Trail Connect	-	B.23
D-3	-	Distance Marker	-	B.24
T-1	-	Temporary Information – Small	-	B.25
T-2	-	Temporary Information – Large	-	B.26
R-1	-	Regulatory	-	B.20
R-2	-	Riverside Emergency Location	-	B.19
INT-1	-	Primary Interpretive	-	B.27

CLIENT

City of Medicine Hat

PROJECT

Parks, Trails, and Facility Signage

PROJECT NO.

17-1047

DRAWING

Sign Schedule

SCALE

As Shown

DATE

DEC 15, 2013

DRAWN

CP

CHECKED

ND

COMMENTS

—

REVISIONS

—

BONDcreative

BOND Creative Inc  
Suite 208 5800 2nd Street SW  
Calgary Alberta T2H 0H2  
Tel 403 509 3340 Fax 403 509 3345

This drawing indicates design specifications only. BOND Creative Inc is not responsible for engineered shop drawings (if required) or for the construction and installation of signs, or sign structures. All measurements must be confirmed on site.

SHEET NO.

B.01

Materials and Finishes

Sign Materials

- 1

Exterior rated engineered wood column (Glulam). Satin finish clear coat with anti-grafiti coating. Mounted to knife plate. Column should clear trimmed base fasteners. Standard product dimensions apply. Suggested supplier Western Archrib (403)531-9080.
- 2

1/8” aluminum, formed to clad column on three sides. All edges and corners to be finished smooth. No visible fasteners.
- 3

Fabricated aluminum cabinet with internal square tube frame. All edges to be finished smooth. Surfaces to be even and free of warping or buckling. No visible fasteners on front face. Countersunk screws when used.
- 4

Exterior grade opaque vinyl applied first surface. 3M or equivalent.
- 5

Aluminum square HSS. Ends capped. Welded to base plate where required. All welds and edges to be finished smooth. Dimensions will vary, see construction drawings for specific dimensions.
- 6

1/2" aluminum knife plate secured to wood column with non-corroding through bolts.
- 7

Emdedded non-corroding mounting hardware. Excess bolt threads to be trimmed. Details/engineering TBD by sign supplier.
- 8

Aluminum mounting bracket/base plate. Secured to concrete base with appropriate emdedded non-corroding mounting hardware. Excess bolt threads to be trimmed. Details/engineering TBD by sign supplier.
- 9

Concrete foundation. Top surface to be 1 1/2” from grade. Chamfered edges. Engineering and structural design by sign supplier. Fabrication and installation by sign supplier.
- 10

Aluminum channel internal frame. Dimensions will vary, see construction drawings for specific dimensions.
- 11

Aluminum mounting bracket. Non-corroding fasteners. Low profile or countersunk bolts. Painted to match background colour. All building penetrations to be sealed.
- 12

1/8” aluminum panel. All edges and corners to be finished smooth.
- 13

Mounted to surface with appropriate tape and adhesives.
- 14

1/8” aluminum fence mounting bracket. Non-corroding fasteners. Painted to match background colour. See page B.08/B.09 for details.
- 15

Digitally printed graphic, High Pressure Laminate (HPL) on 1/4” phenolic resin panel. Pinmounted flush to sign cabinet. No visible fasteners.
- 16

Non-corroding fasteners. Low profile or countersunk bolts. Painted to match background colour. Bolts should not interfere with information or graphics. Locate bolts outside graphic area.
- 17

Aluminum angle mounting bracket. Welded to sign panel. Bolt to sign post/wall surface. Non-corroding fasteners.

- 18

Standard traffic supply galvanized U-channel. Driven into ground.
- 19

1/4” aluminum panel. All edges and corners to be finished smooth.
- 20

2 3/8” galvanized steel pole.
- 21

Typical sign mount galvanized steel strapping.
- 22

1/8” clear non-glare acrylic. All edges and corners to be finished smooth.
- 23

1/16” acrylic. All edges to be finished smooth.
- 24

1/2” Aluminum dimensional letters. Horizontal brushed grain. Sand blasted edges. Satin finish clear coat. Pin-mounted to surface with 1/4” stand-offs. All building penetrations are to be sealed.
- 25

Pin-mounted flush to surface.
- 26

Steel angle support insert sleeve. Welded to base plate. Sign chassis secured to insert sleeve. Details/engineering by sign supplier.
- 27

1/4” coroplast panel.
- 28

4” pressure treated wood posts. Quick set concrete bases or driven into ground.
- 29

Collapsible A-frame structure to be provided by City.
- 30

1/4” plywood backer.
- 31

Non-corroding mechanical fasteners.
- 32

Non-corroding grommets with plastic zip-ties.
- 33

Pin-mounted with 1/4” standoffs. All penetrations to be sealed.

Sign Finishes

- A

Powder coat. Satin finish. Ensure an even smooth texture to finished product. Powder coat all exposed surfaces. No penetrations to substrate for suspension unless already existing or approved.
- B

Painted surfaces. Automotive grade paint with a satin finish. All surfaces to be smooth and free of blemishes. Paint all exposed surfaces. Applied **first** surface.
- C

Masked and painted graphics. Substitute silk screen where details require. Substitute for E if appropriate.
- D

Painted surfaces. Automotive grade paint with a satin finish. All surfaces to be smooth and free of blemishes. Paint all exposed surfaces. Applied **second** surface.
- E

Digitally printed graphics. UV resistant ink or UV resistant overlay. Ensure maximum opacity of print.

Sign Colours



**Blue**

Pantone 2955 C

C 100 | M 78 | Y 35 | K 28

Opaque Vinyl: 3M 7125-37



**Silver**

Paint: MP18099

Powder Coat: RAL 9006

Opaque Vinyl: 3M 7125-120



**White**


Opaque Vinyl: 3M 7125-10



**Black**

Opaque Vinyl: 3M 7125-12

Regulatory Colours




**Warning Red**

Pantone 1797 C

C 12 | M 94 | Y 83 | K 2

Opaque Vinyl: 3M 7125-13

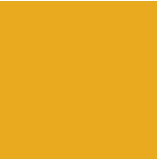


**Caution Yellow**

Pantone 124 C

C 6 | M 35 | Y 100 | K 0

Opaque Vinyl: 3M 7125-25




**Yellow**

Pantone 7548 C

C 5 | M 18 | Y 92 | K 0

Opaque Vinyl: 3M 7125-25




**Orange**

Pantone 144 C

C 2 | M 54 | Y 98 | K 0

Opaque Vinyl: 3M 7125-54



**Brick Red**

Pantone 173 C

C 2 | M 54 | Y 98 | K 0

Opaque Vinyl: Avery SC 900-425-O

General Notes

- No visible seams. All edges and seams welded and finished smooth.

Visible fasteners, brackets, support structures, and adhesives to be minimized, made of non-corroding elements, painted to match and countersunk where possible.

All surfaces to be flat and even - no deformation or buckling of any sheet materials or panels.

Structural and attachment details TBD by sign supplier.

All painted or powder coated surfaces to have a satin finish.

Automotive grade paint to be used in all masked and painted applications.

All mechanical fasteners to be non-corroding/rust resistant.
- ENGINEER STAMPED  
DRAWINGS REQUIRED

CLIENT	
City of Medicine Hat	
PROJECT	
Parks, Trails, and Facility Signage	
PROJECT NO.	
17-1047	
DRAWING	
Construction Keynotes	
SCALE	
As Shown	
DATE	
DEC 15, 2013	
DRAWN	CHECKED
CP	ND
COMMENTS	
—	
REVISIONS	
—	

BONDcreative

BOND Creative Inc  
Suite 208 5800 2nd Street SW  
Calgary Alberta T2H 0H2  
Tel 403 509 3340 Fax 403 509 3345

This drawing indicates design specifications only. BOND Creative Inc is not responsible for engineered shop drawings (if required) or for the construction and installation of signs, or sign structures. All measurements must be confirmed on site.

SHEET NO.

B.02




IDF-1 Freestanding Facility Identification • (Typical)

Scale: 1:20



IDF-1 Freestanding Facility Identification • Top View (Typical)


Scale: 1:20

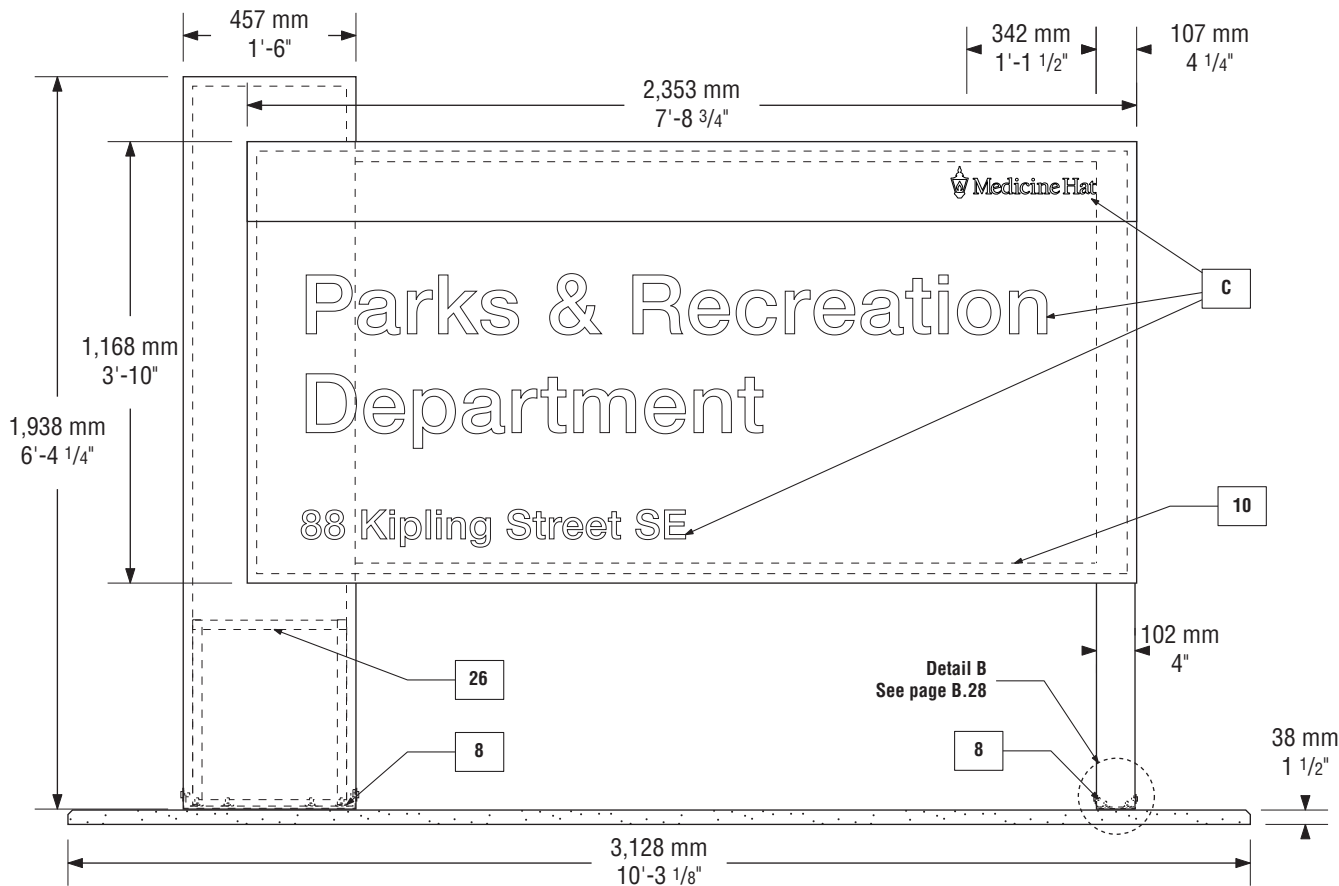

IDF-1 Freestanding Facility Identification • Front View (Typical)

Scale: 1:20

Note: See page B.28 for typical assembly.

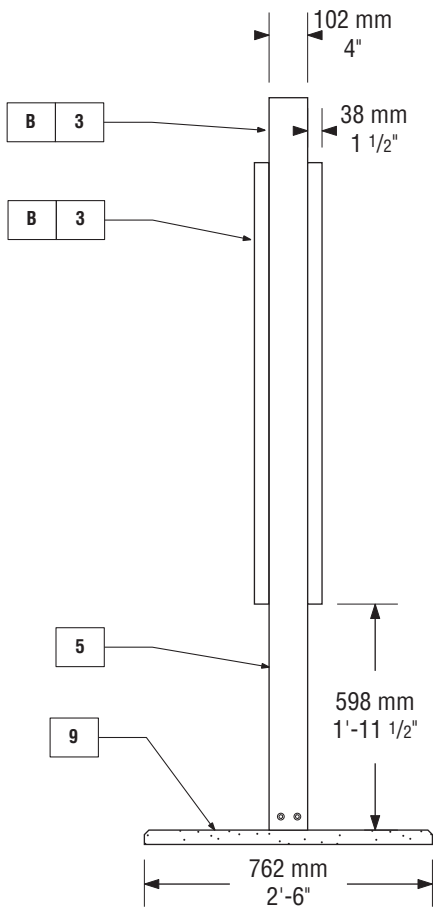

IDF-1 Freestanding Facility Identification • Side View (Typical)

Scale: 1:20

NOTES:

Verify all dimensions, elevations, and datum; report any errors and/ or discrepancies to BOND Creative Inc. prior to construction.

All drawings remain the property of the developer.

This design and drawing may not be reproduced without permission of the developer.

Do not scale drawings.

This drawing supersedes previous issues.

CLIENT

City of Medicine Hat

PROJECT

Parks, Trails, and Facility Signage

PROJECT NO.

17-1047

DRAWING

IDF-1

Freestanding Facility Identification

SCALE

As Shown

DATE

DEC 15, 2013

DRAWN

CP

CHECKED

ND

COMMENTS

—

REVISIONS

—

**BOND**creative


BOND Creative Inc  
Suite 208 5800 2nd Street SW  
Calgary Alberta T2H 0H2  
Tel 403 509 3340 Fax 403 509 3345

This drawing indicates design specifications only. BOND Creative Inc is not responsible for engineered shop drawings (if required) or for the construction and installation of signs, or sign structures. All measurements must be confirmed on site.

SHEET NO.


B.03

© Copyright 2017 BOND Creative Inc

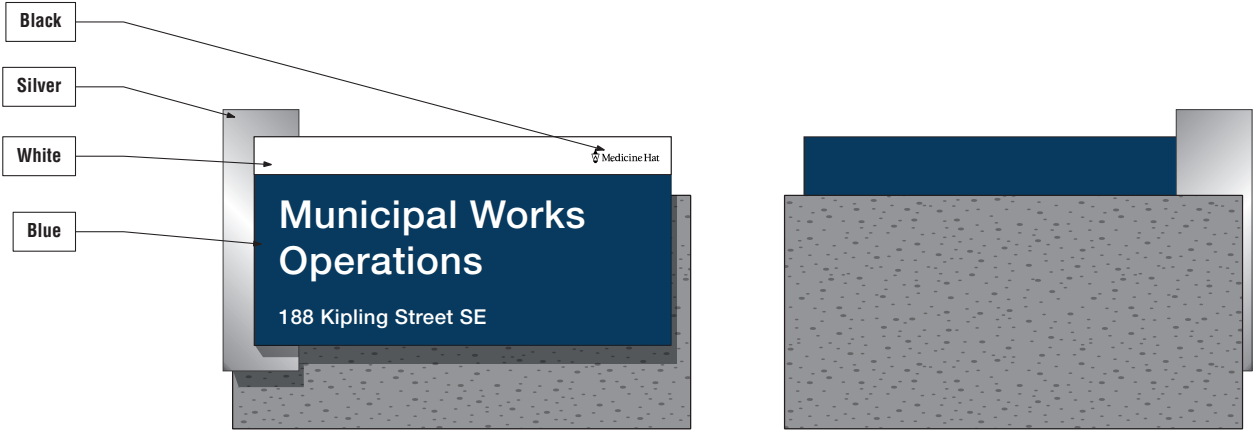

IDF-2 Retrofit Facility ID • (Typical)

Scale: NTS

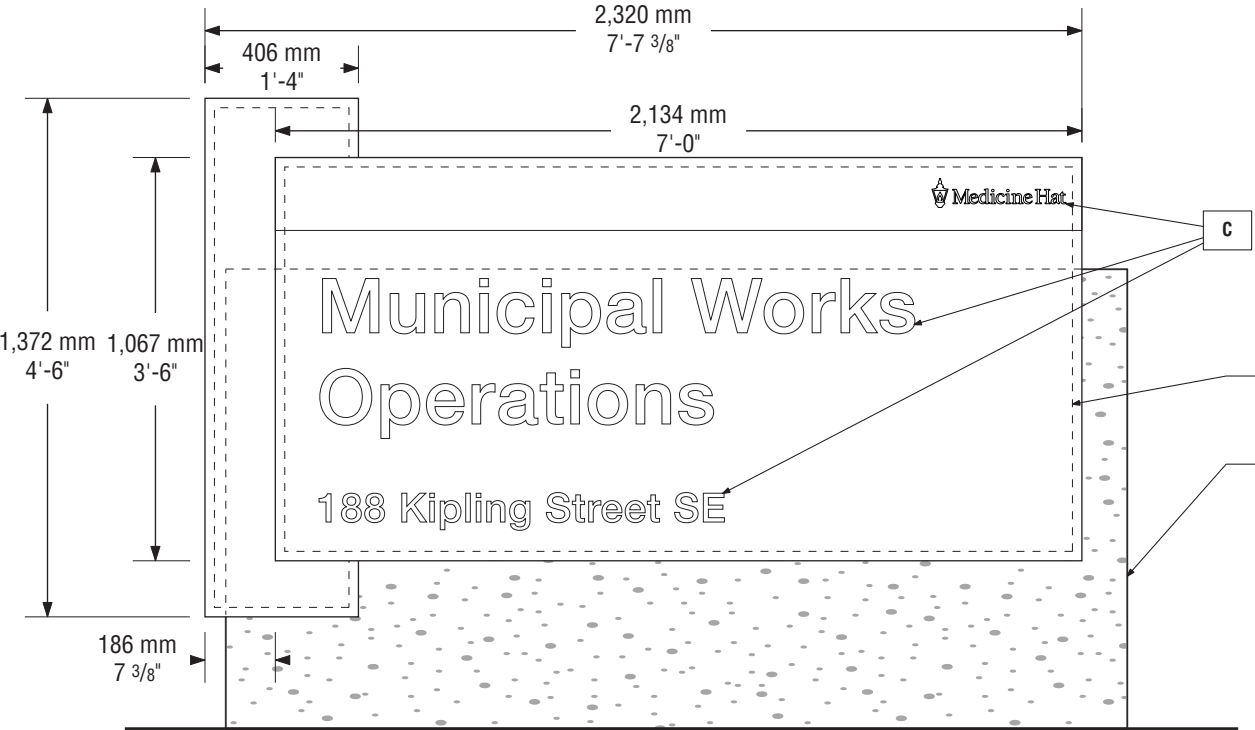


IDF-2 Retrofit Facility ID • Front View (Typical)

Scale: 1:20

ID-9 Retrofit Facility Identification

- Remove any existing sign components on base/chassis.
- Sign dimensions to be adjusted to cover mounting holes from previous sign.
- Mounting method TBD by sign supplier. Site survey required.
- Application will vary based on location and structure shape.

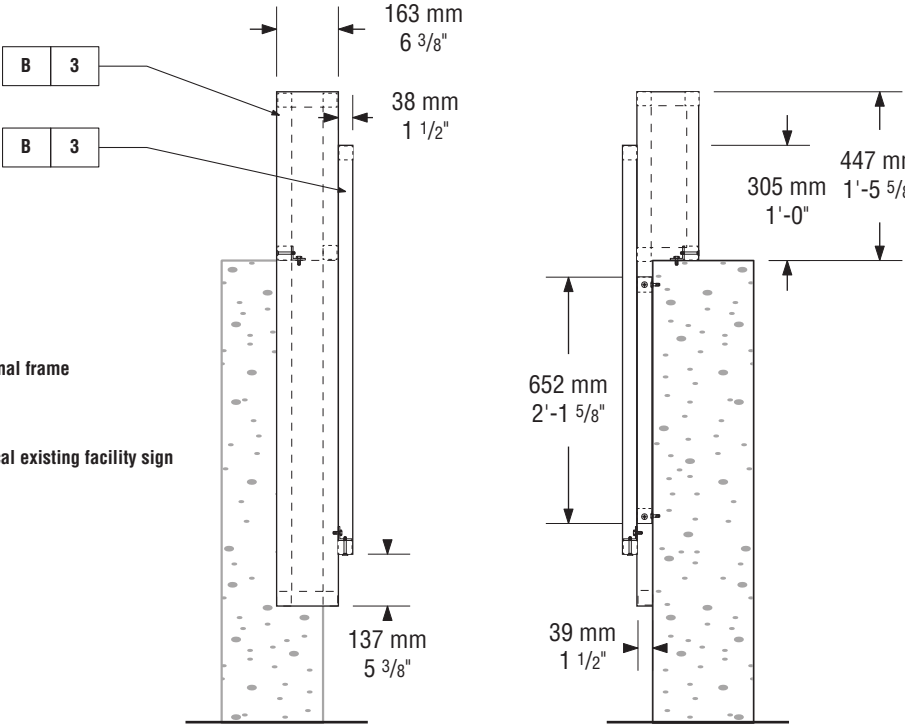


Left View

Right View

IDF-2 Retrofit Facility ID • Left View/Right View (Typical)

Scale: 1:20

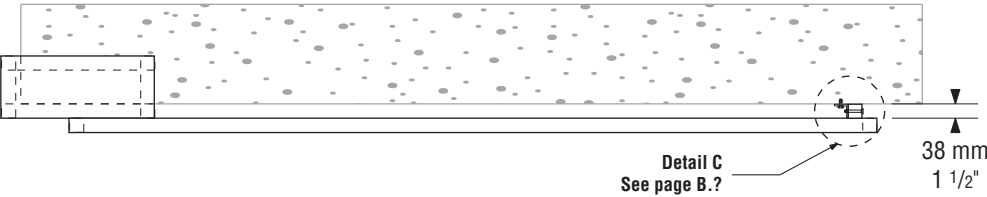

IDF-2 Retrofit Facility ID • Top View (Typical)

Scale: 1:20

CLIENT

City of Medicine Hat

PROJECT

Parks, Trails, and Facility Signage

PROJECT NO.

17-1047

DRAWING

IDF-2

Retrofit Facility Identification

SCALE

As Shown

DATE

DEC 15, 2013

DRAWN

CP

CHECKED

ND

COMMENTS

—

REVISIONS

—

NOTES:

Verify all dimensions, elevations, and datum; report any errors and/ or discrepancies to BOND Creative Inc. prior to construction.

All drawings remain the property of the developer.

This design and drawing may not be reproduced without permission of the developer.

Do not scale drawings.

This drawing supersedes previous issues.

**BOND**creative


BOND Creative Inc  
Suite 208 5800 2nd Street SW  
Calgary Alberta T2H 0H2  
Tel 403 509 3340 Fax 403 509 3345

This drawing indicates design specifications only. BOND Creative Inc is not responsible for engineered shop drawings (if required) or for the construction and installation of signs, or sign structures. All measurements must be confirmed on site.

SHEET NO.


B.04

© Copyright 2017 BOND Creative Inc

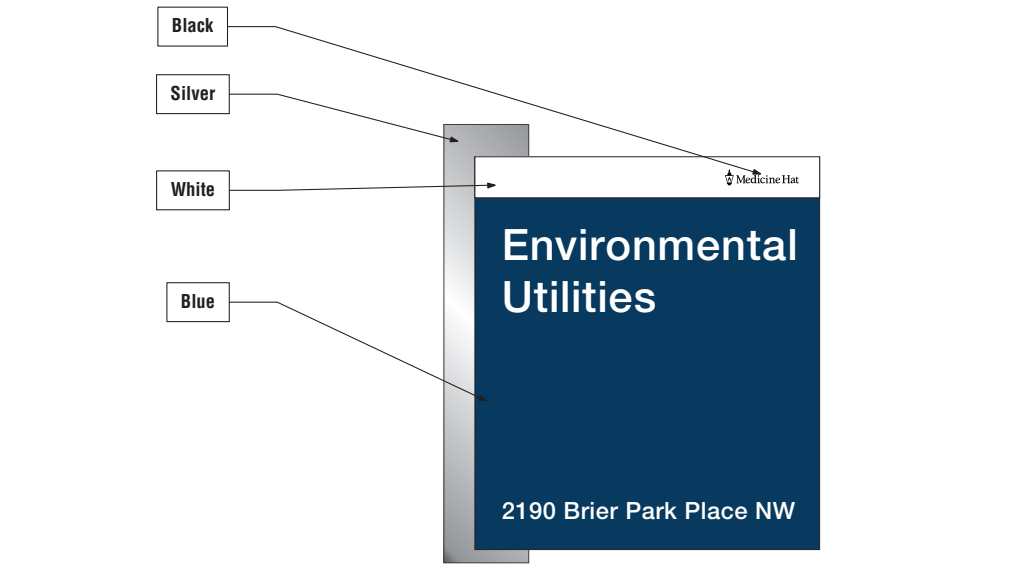


IDF-3 Wall Mounted Facility ID • (Typical)

Scale: 1:15

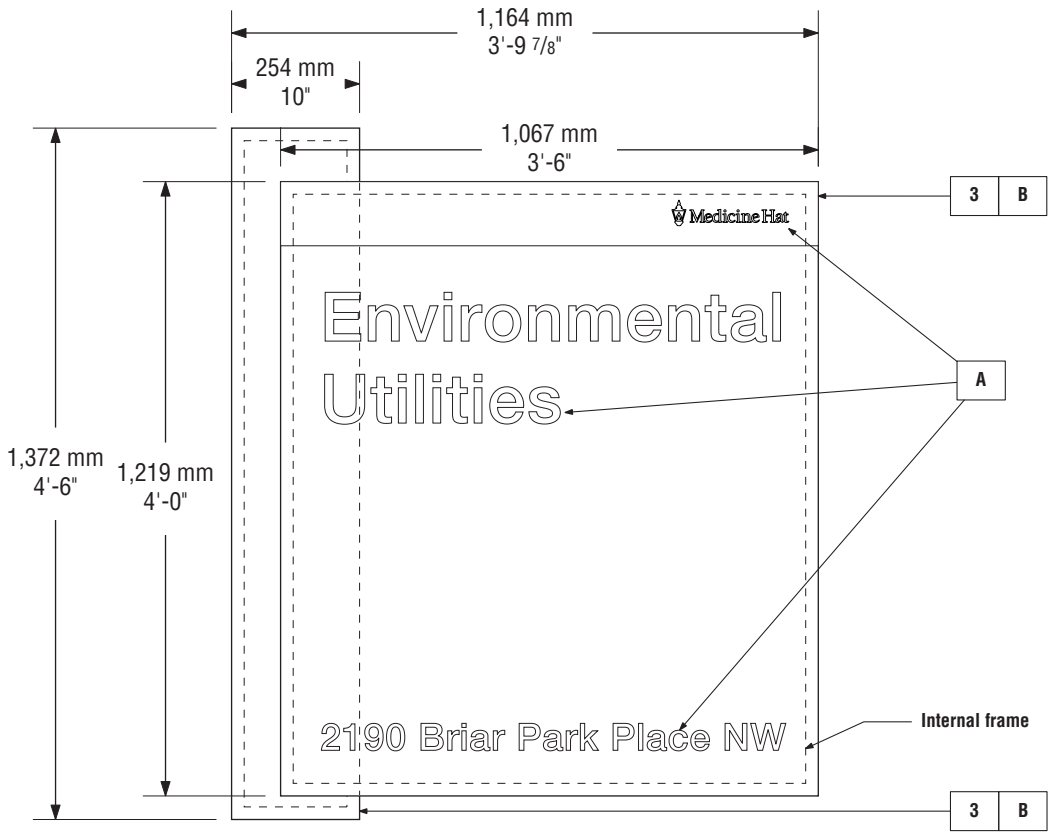


IDF-3 Wall Mounted Facility ID • Front View (Typical)

Scale: 1:15

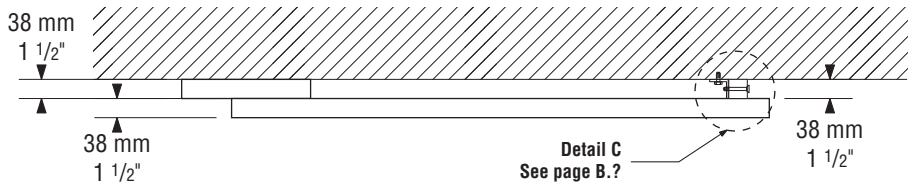

IDF-3 Wall Mounted Facility ID • Top View (Typical)

Scale: 1:15

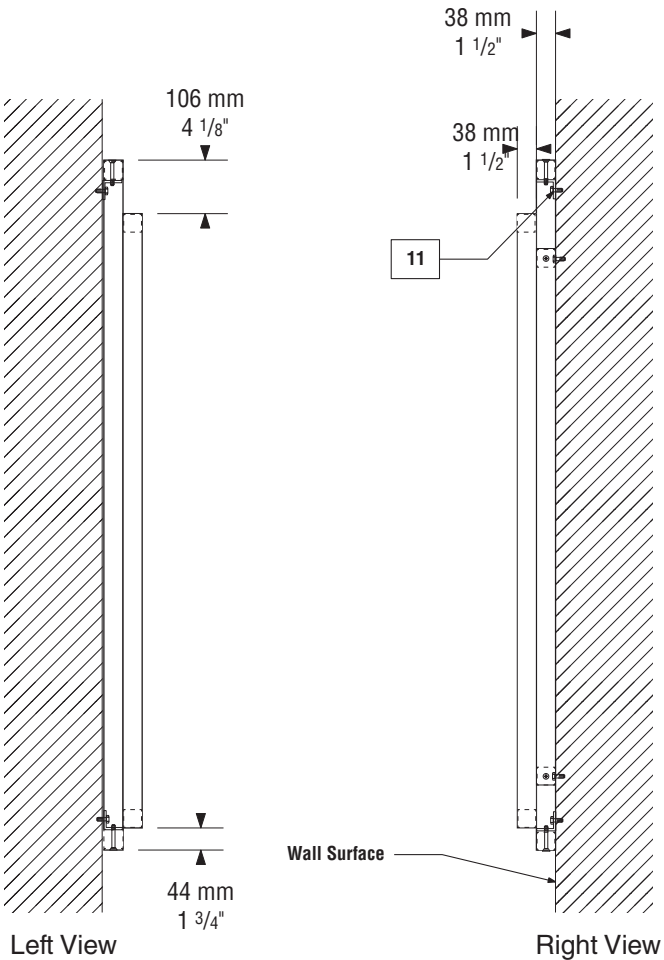

IDF-3 Wall Mounted Facility ID • Left View/Right View (Typical)

Scale: 1:15

NOTES:

Verify all dimensions, elevations, and datum; report any errors and/ or discrepancies to BOND Creative Inc. prior to construction.

All drawings remain the property of the developer.

This design and drawing may not be reproduced without permission of the developer.

Do not scale drawings.

This drawing supersedes previous issues.

CLIENT

City of Medicine Hat

PROJECT

Parks, Trails, and Facility Signage

PROJECT NO.

17-1047

DRAWING

IDF-3

Wall Mounted Facility Identification

SCALE

As Shown

DATE

DEC 15, 2013

DRAWN

CP

CHECKED

ND

COMMENTS

—

REVISIONS

—

BONDcreative

BOND Creative Inc  
Suite 208 5800 2nd Street SW  
Calgary Alberta T2H 0H2  
Tel 403 509 3340 Fax 403 509 3345


This drawing indicates design specifications only. BOND Creative Inc is not responsible for engineered shop drawings (if required) or for the construction and installation of signs, or sign structures. All measurements must be confirmed on site.

SHEET NO.

B.05


© Copyright 2017 BOND Creative Inc

# Environmental Utilities

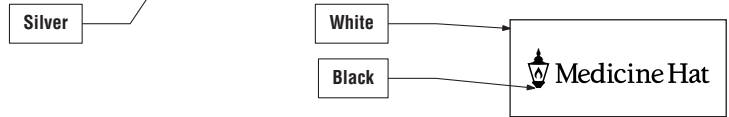


ID-4 Wall Mounted Dimensional Letters • (Typical)

Scale: NTS

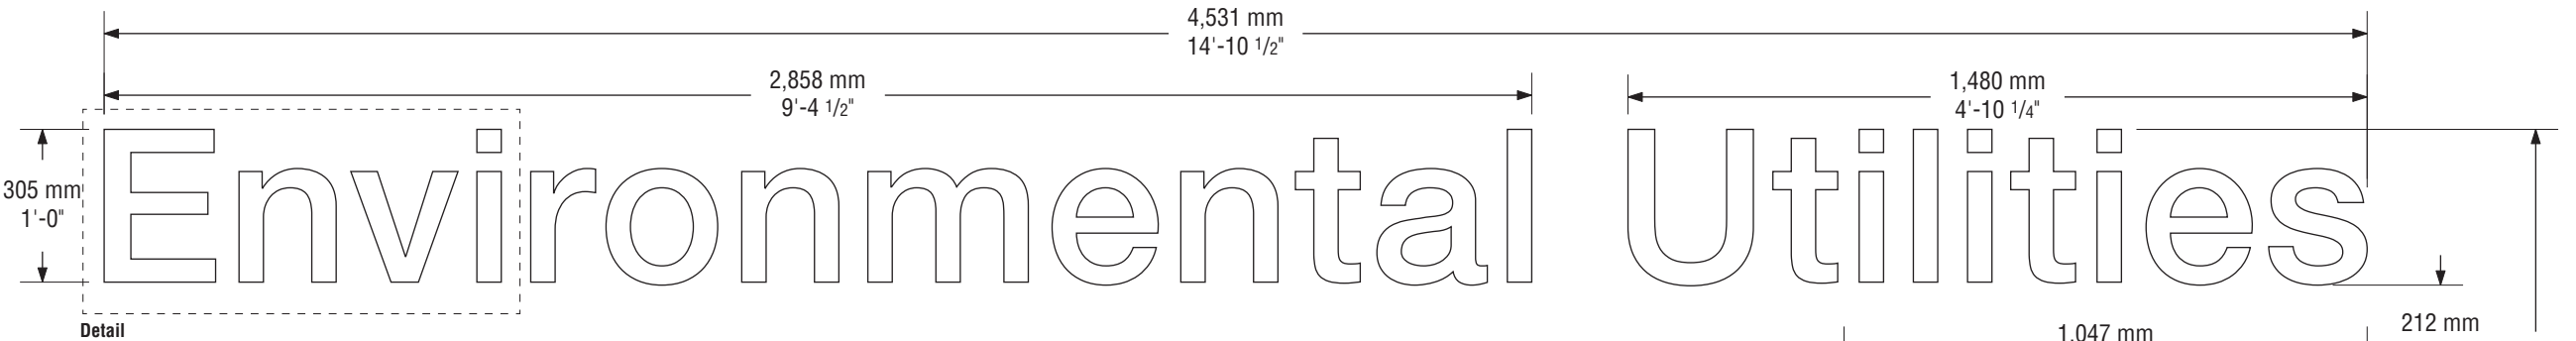



ID-4 Wall Mounted Dimensional Letters • Front View (Typical)

Scale: 1:20

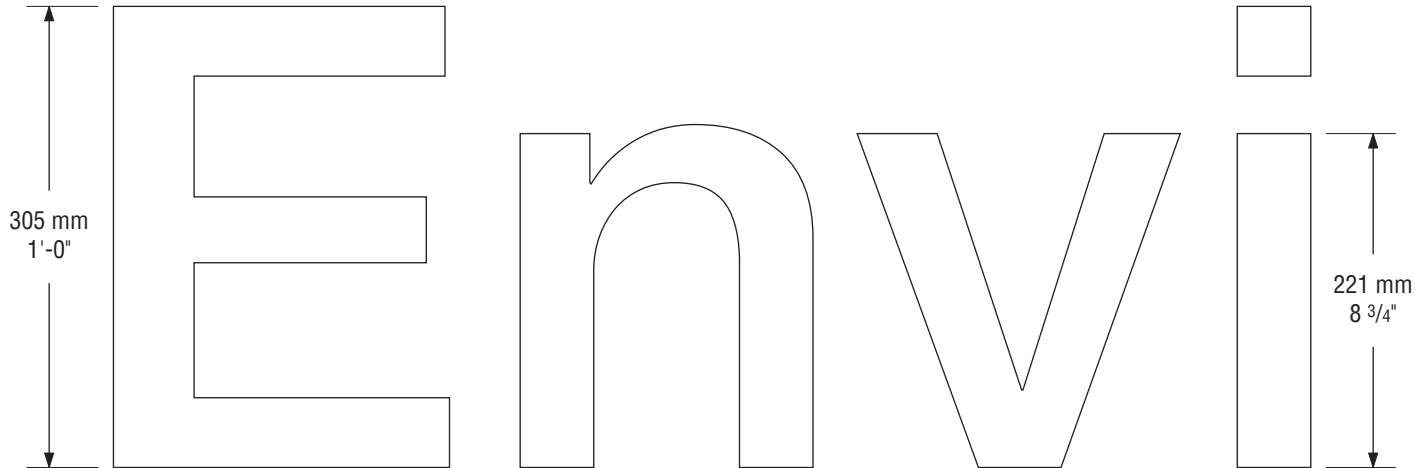

ID-4 Wall Mounted Dimensional Letters • Front View (Detail)

Scale: 1:5

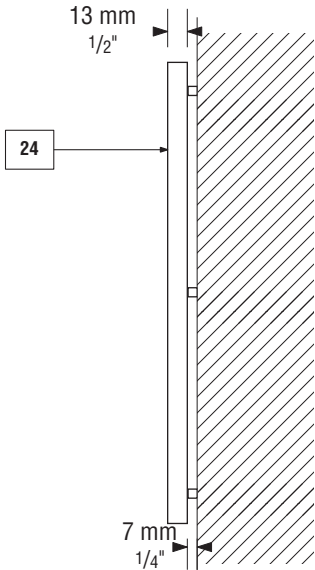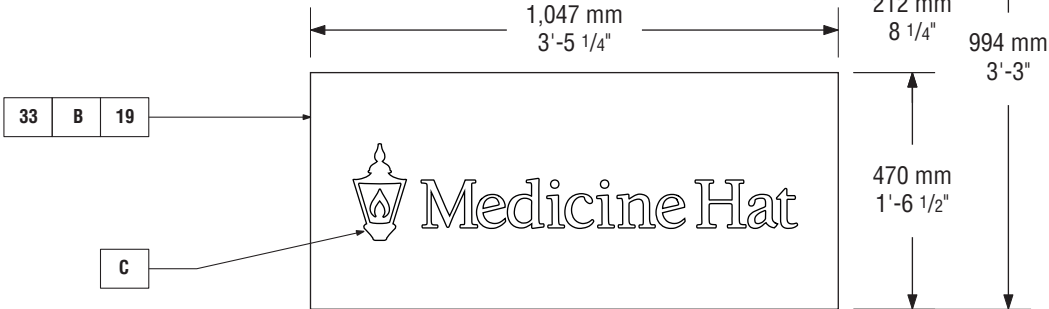

ID-4 Wall Mounted Dimensional Letters • Front View (Typical)

Scale: 1:5

## NOTES:

Verify all dimensions, elevations, and datum; report any errors and/ or discrepancies to BOND Creative Inc. prior to construction.

All drawings remain the property of the developer.

This design and drawing may not be reproduced without permission of the developer.

Do not scale drawings.

This drawing supersedes previous issues.

CLIENT

City of Medicine Hat

PROJECT

Parks, Trails, and Facility Signage

PROJECT NO.

17-1047

DRAWING

IDF-4

Wall Mounted Dimensional Letters

SCALE

As Shown

DATE

DEC 15, 2013

DRAWN

CP

CHECKED

ND

COMMENTS

-

REVISIONS

-

**BOND**creative


BOND Creative Inc  
Suite 208 5800 2nd Street SW  
Calgary Alberta T2H 0H2  
Tel 403 509 3340 Fax 403 509 3345

This drawing indicates design specifications only. BOND Creative Inc is not responsible for engineered shop drawings (if required) or for the construction and installation of signs, or sign structures. All measurements must be confirmed on site.

SHEET NO.


B.06

© Copyright 2017 BOND Creative Inc

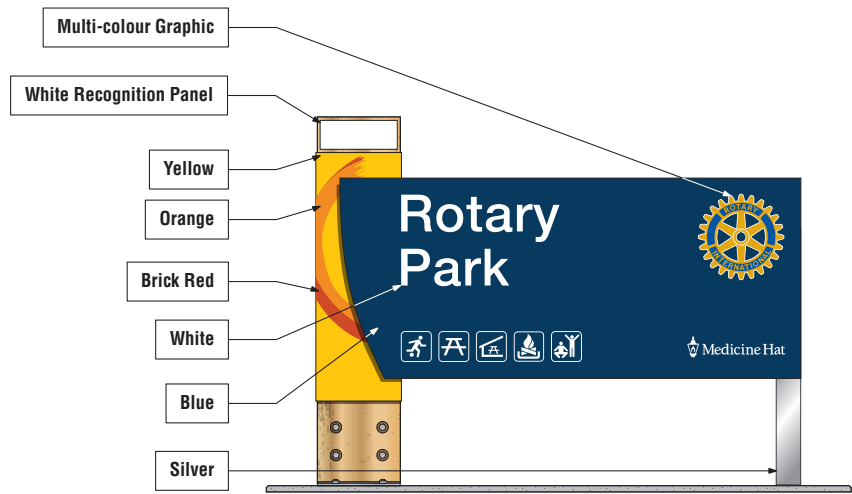


IDP-1 Primary Park Identification • (Typical)

Scale: NTS

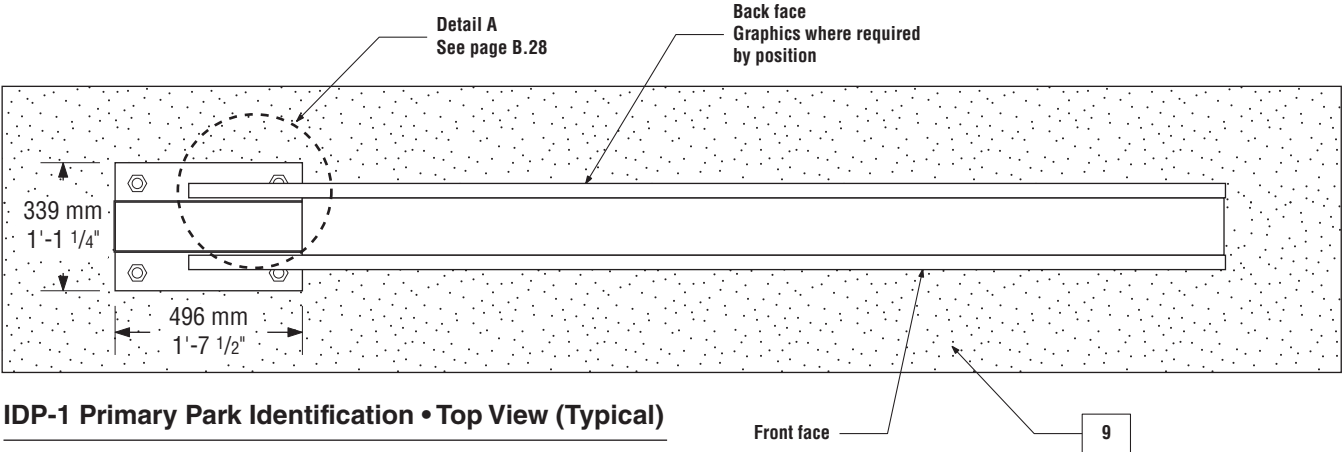

IDP-1 Primary Park Identification • Top View (Typical)


Scale: 1:20

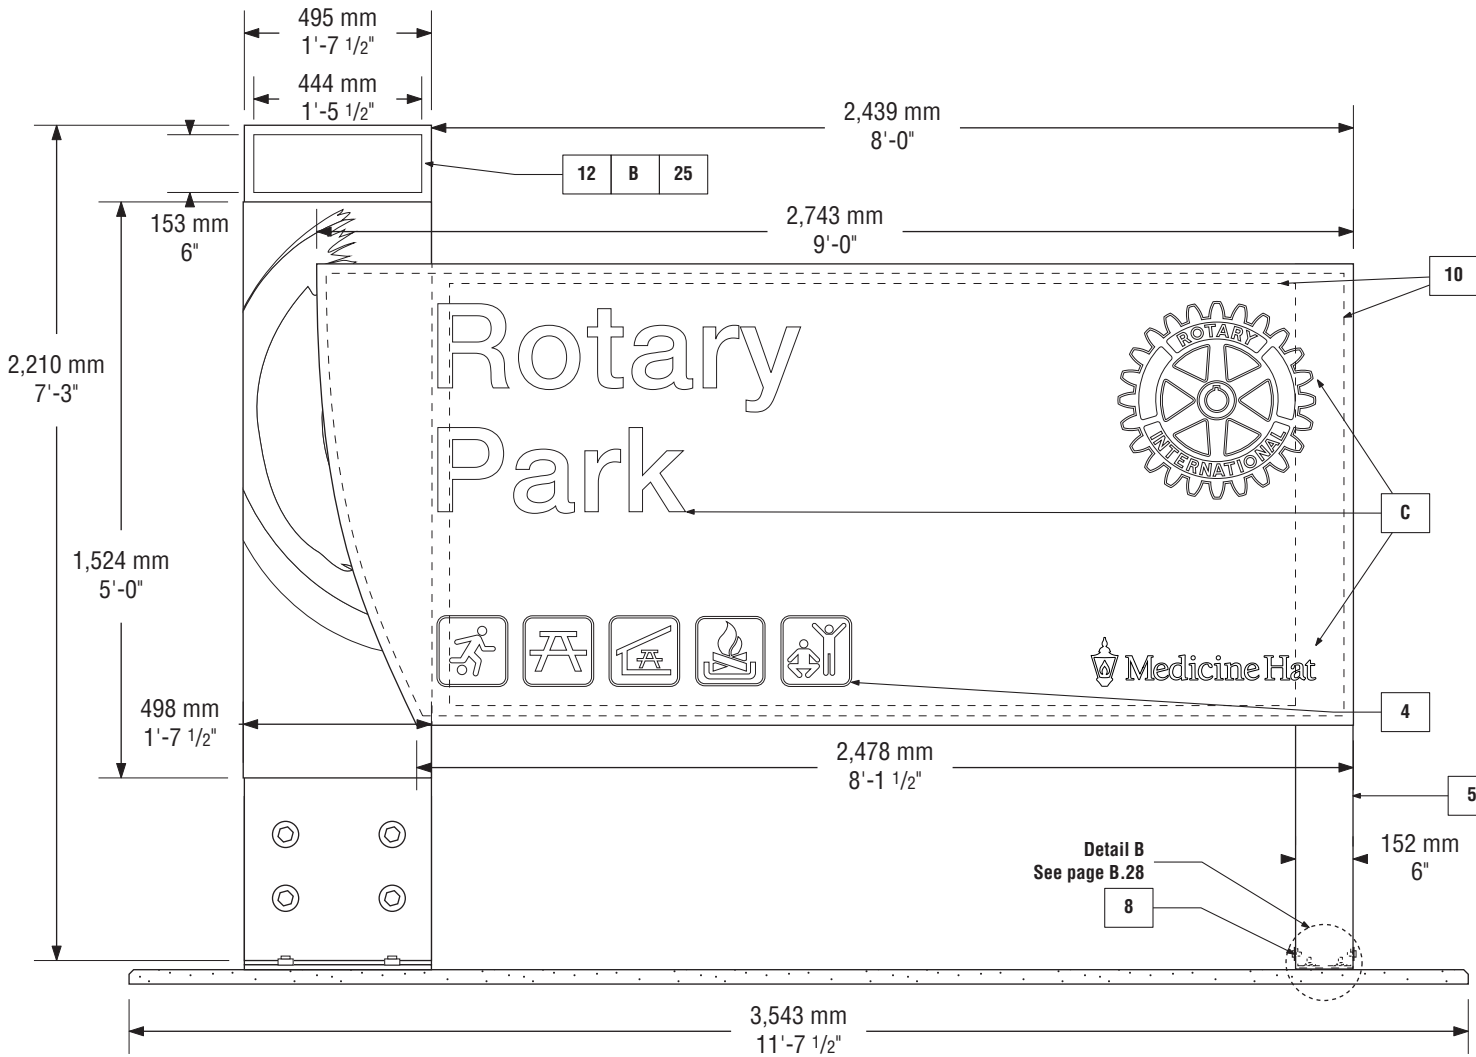

IDP-1 Primary Park Identification • Front View (Typical)

Scale: 1:20

Note: See page B.28 for typical assembly.

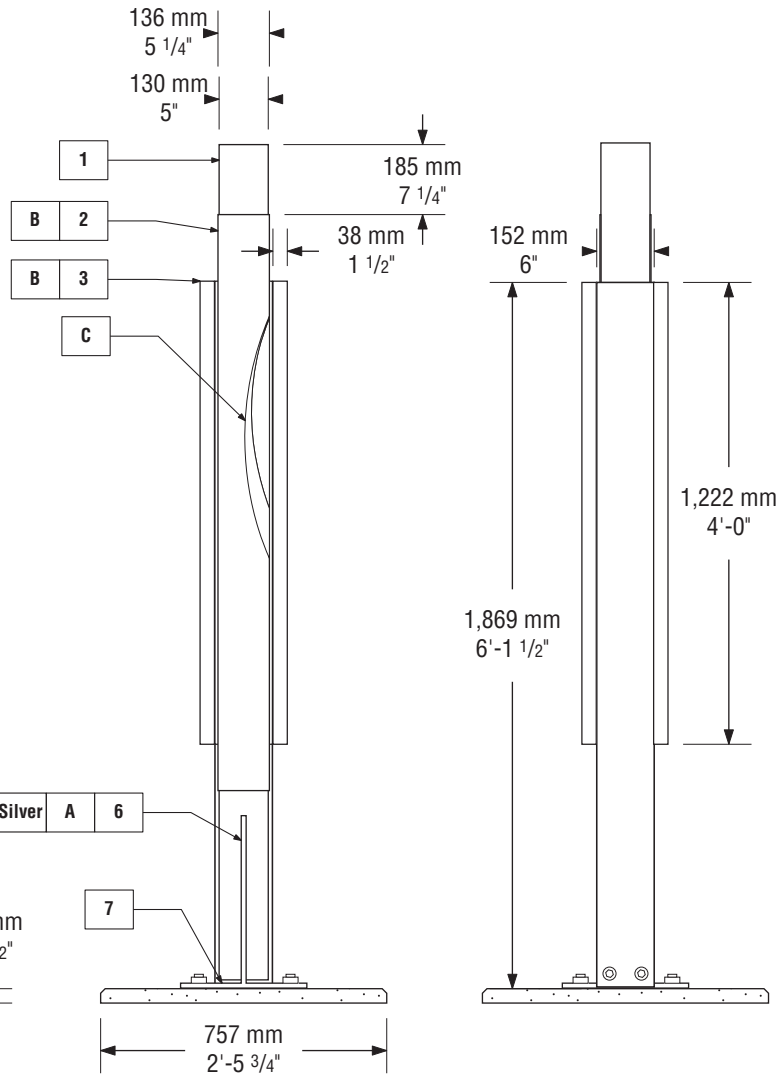

Left View

Right View

IDP-1 Primary Park Identification • Left View/Right View (Typical)

Scale: 1:20

NOTES:

Verify all dimensions, elevations, and datum; report any errors and/ or discrepancies to BOND Creative Inc. prior to construction.

All drawings remain the property of the developer.

This design and drawing may not be reproduced without permission of the developer.

Do not scale drawings.

This drawing supersedes previous issues.

CLIENT

City of Medicine Hat

PROJECT

Parks, Trails, and Facility Signage

PROJECT NO.

17-1047

DRAWING

IDP-1

Primary Park Identification

SCALE

As Shown

DATE

DEC 15, 2013

DRAWN

CP

CHECKED

ND

COMMENTS

—

REVISIONS

—

BONDcreative

BOND Creative Inc  
Suite 208 5800 2nd Street SW  
Calgary Alberta T2H oH2  
Tel 403 509 3340 Fax 403 509 3345

This drawing indicates design specifications only. BOND Creative Inc is not responsible for engineered shop drawings (if required) or for the construction and installation of signs, or sign structures. All measurements must be confirmed on site.

SHEET NO.


B.07

© Copyright 2017 BOND Creative Inc




IDP-2 Secondary Park Identification • (Typical)

Scale: NTS

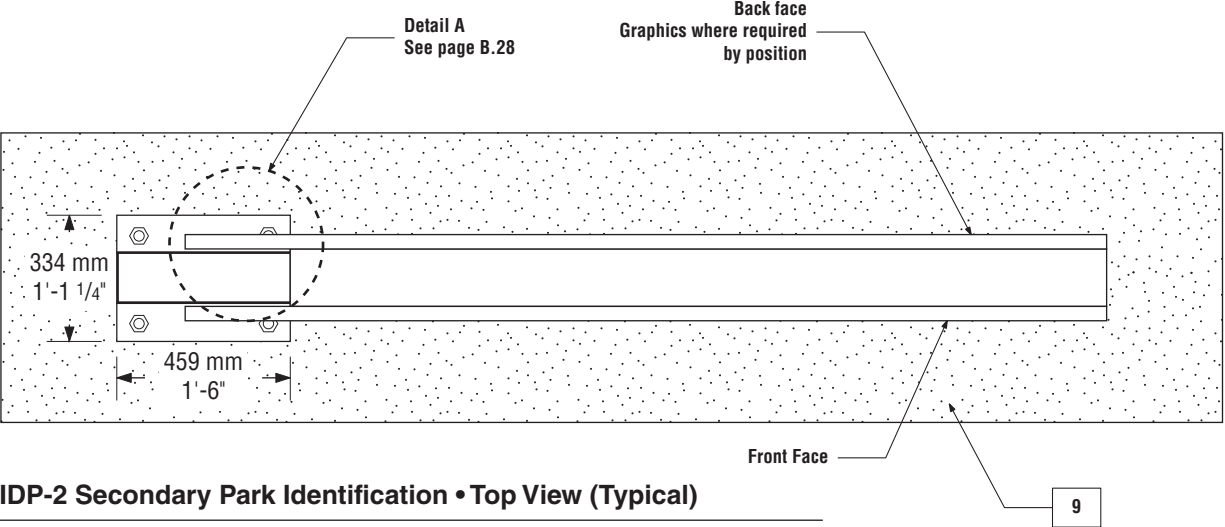


IDP-2 Secondary Park Identification • Top View (Typical)

Scale: 1:20

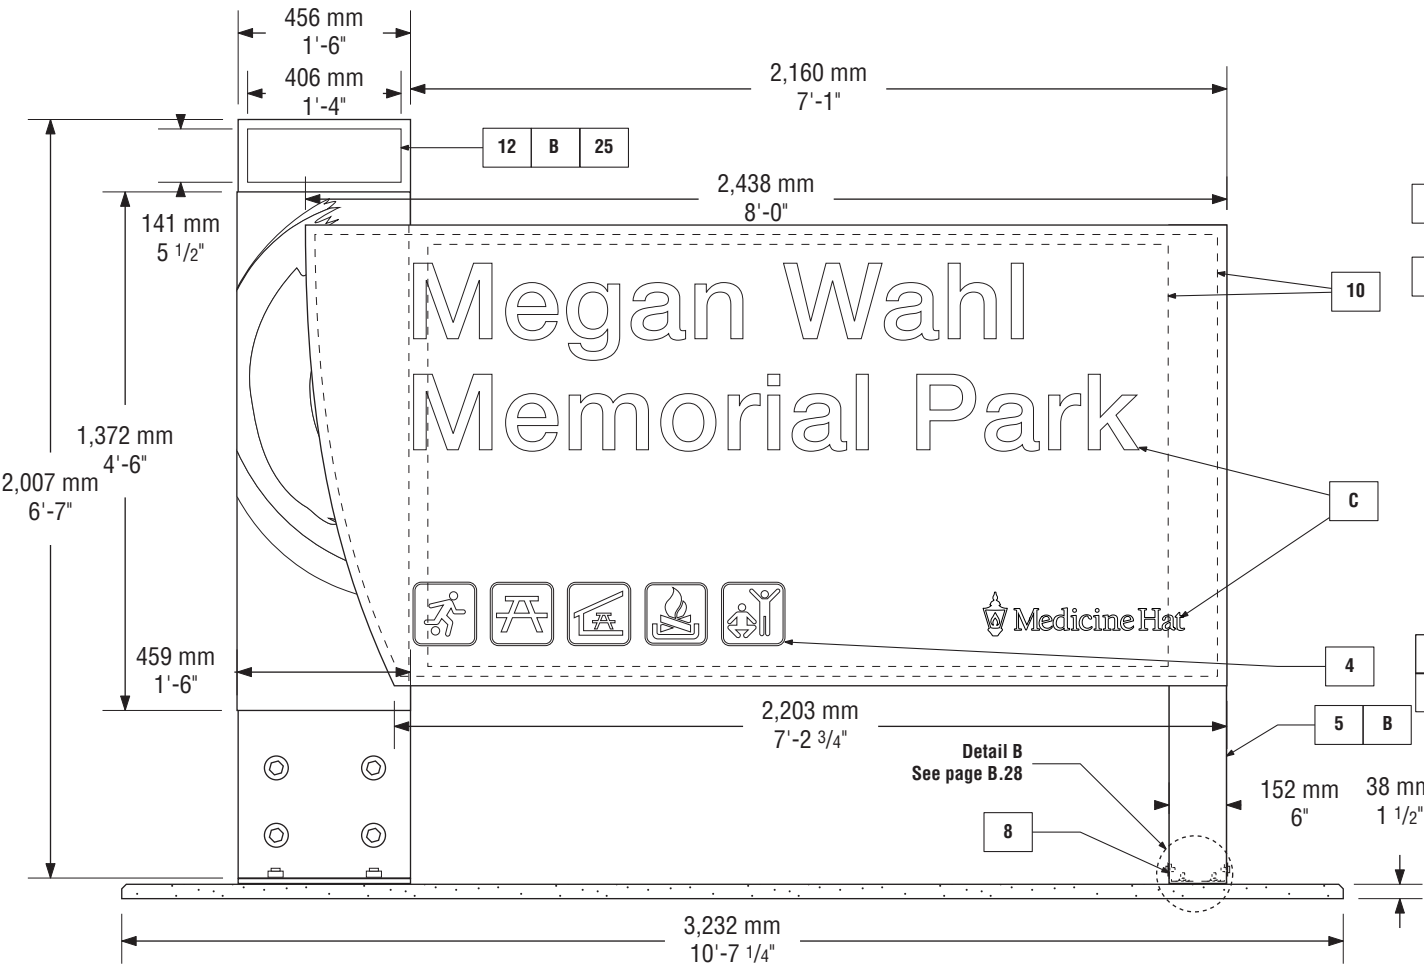

IDP-2 Secondary Park Identification • Front View (Typical)

Scale: 1:20  
Note: See page B.28 for typical assembly.

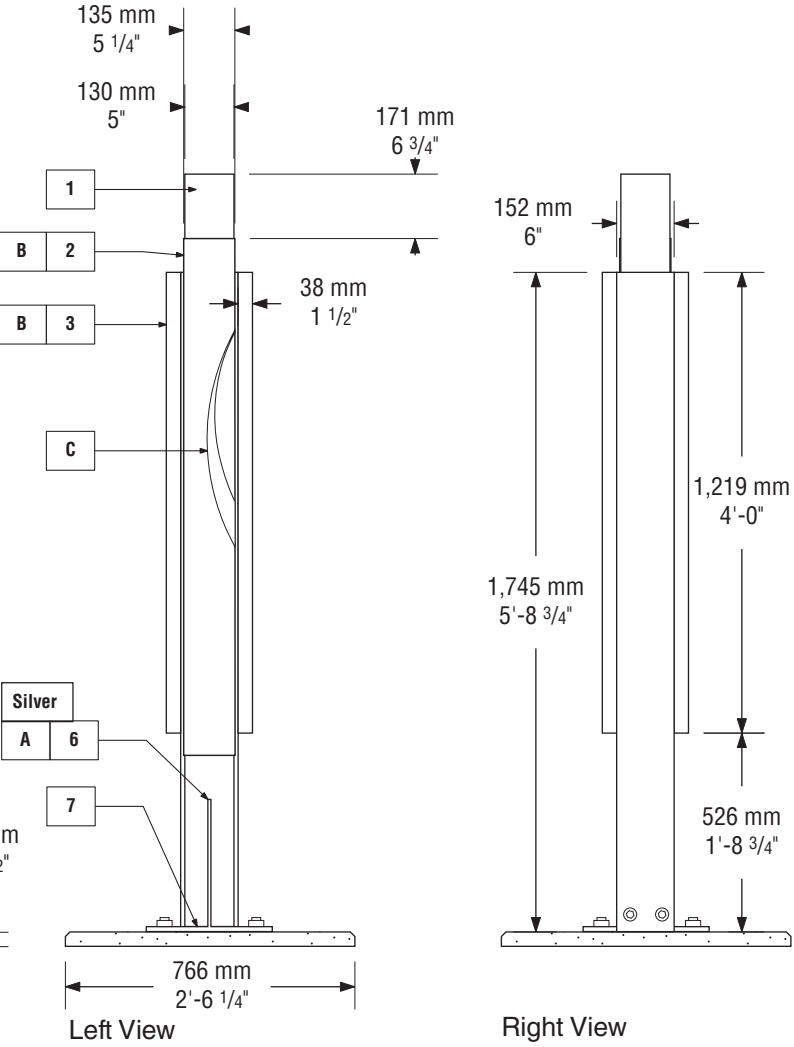

IDP-2 Secondary Park Identification • Left View/Right View (Typical)

Scale: 1:20

NOTES:

Verify all dimensions, elevations, and datum; report any errors and/ or discrepancies to BOND Creative Inc. prior to construction.

All drawings remain the property of the developer.

This design and drawing may not be reproduced without permission of the developer.

Do not scale drawings.

This drawing supersedes previous issues.

CLIENT  
City of Medicine Hat

PROJECT  
Parks, Trails, and Facility Signage

PROJECT NO.  
17-1047  
DRAWING  
IDP-2  
Secondary Park Identification

SCALE  
As Shown

DATE  
DEC 15, 2013

DRAWN  
CP  
CHECKED  
ND

COMMENTS  
-

REVISIONS  
-

BONDcreative


BOND Creative Inc  
Suite 208 5800 2nd Street SW  
Calgary Alberta T2H oH2  
Tel 403 509 3340 Fax 403 509 3345

This drawing indicates design specifications only. BOND Creative Inc is not responsible for engineered shop drawings (if required) or for the construction and installation of signs, or sign structures. All measurements must be confirmed on site.

SHEET NO.


B.08

© Copyright 2017 BOND Creative Inc

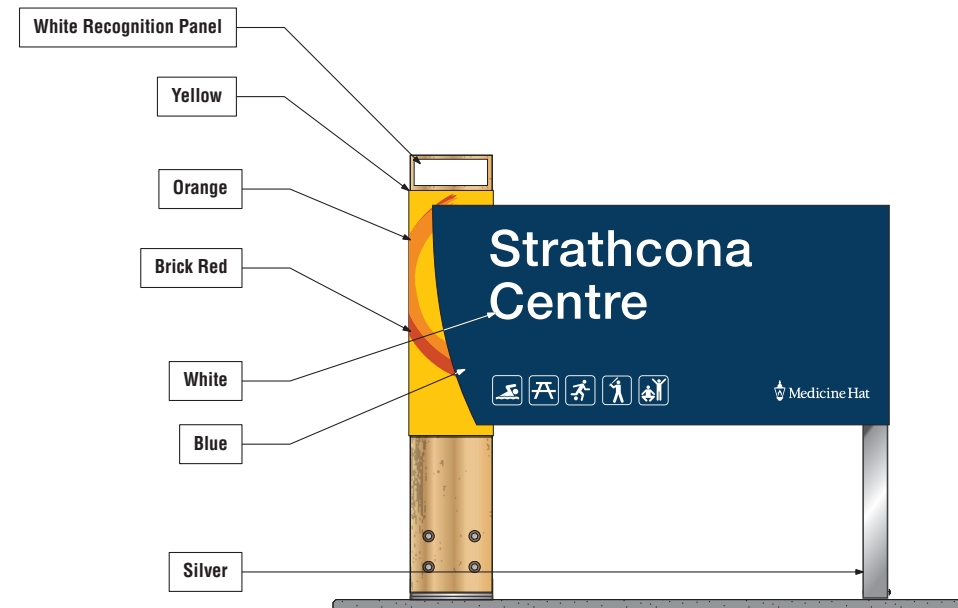


### IDP-3 Tertiary Park Identification • (Typical)

Scale: 1:20

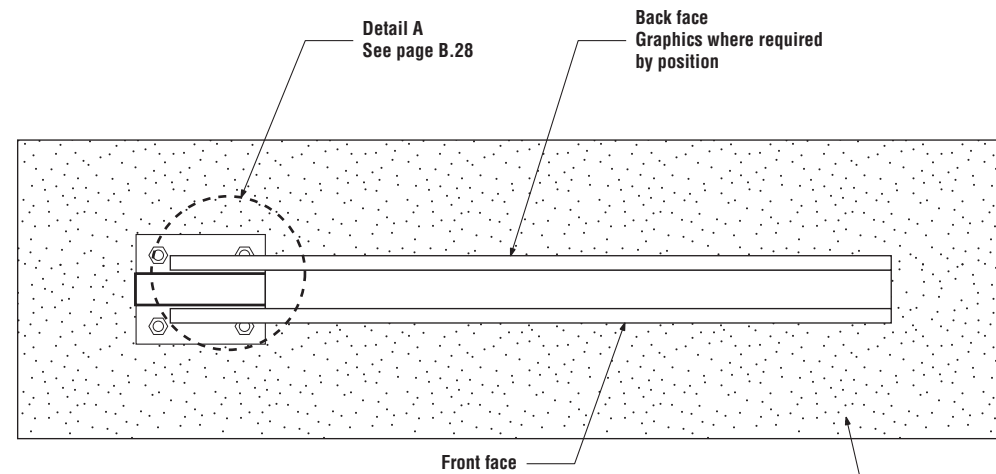

### IDP-3 Tertiary Park Identification • Left View/Right View (Typical)


Scale: 1:20

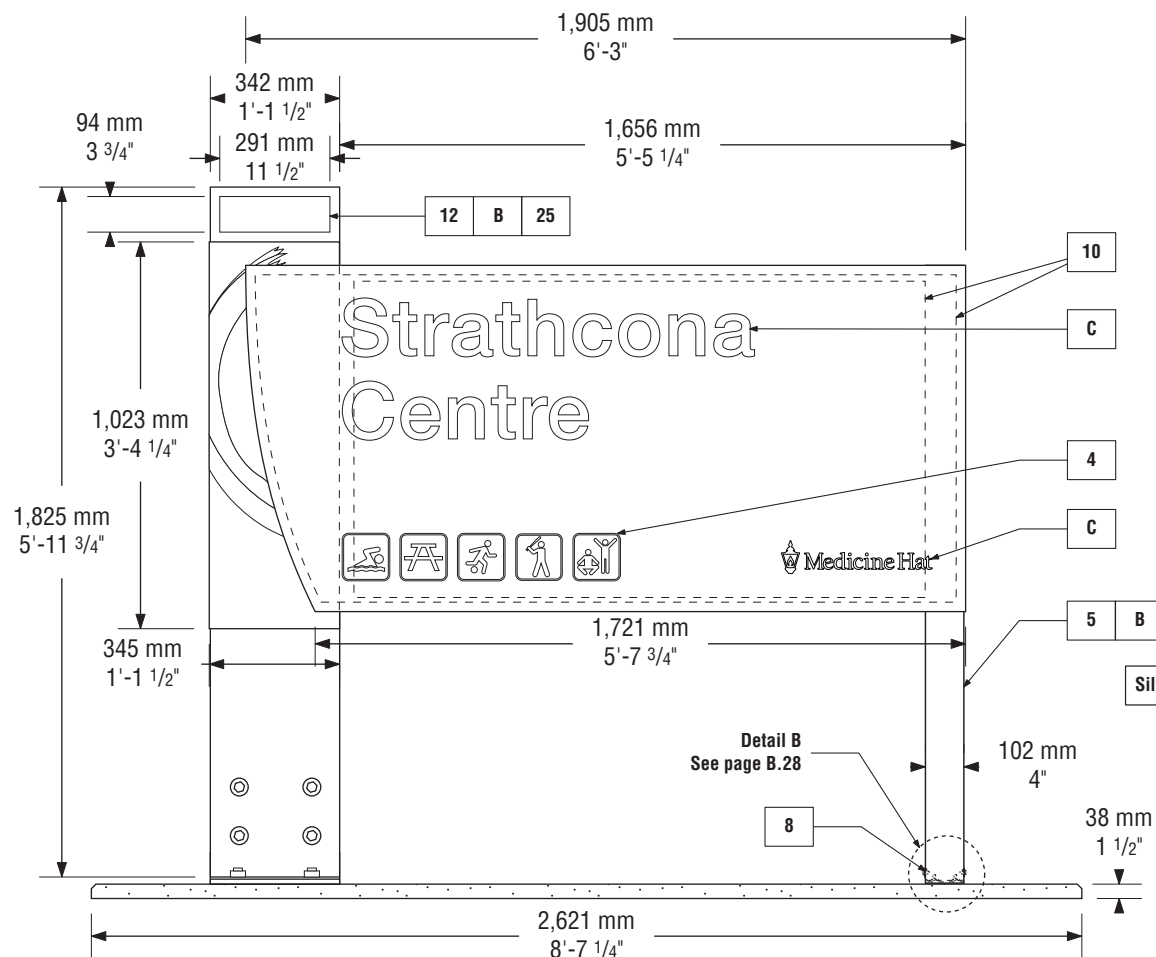

### IDP-3 Tertiary Park Identification • Front View (Typical)

Scale: 1:20

Note: See page B.28 for typical assembly.

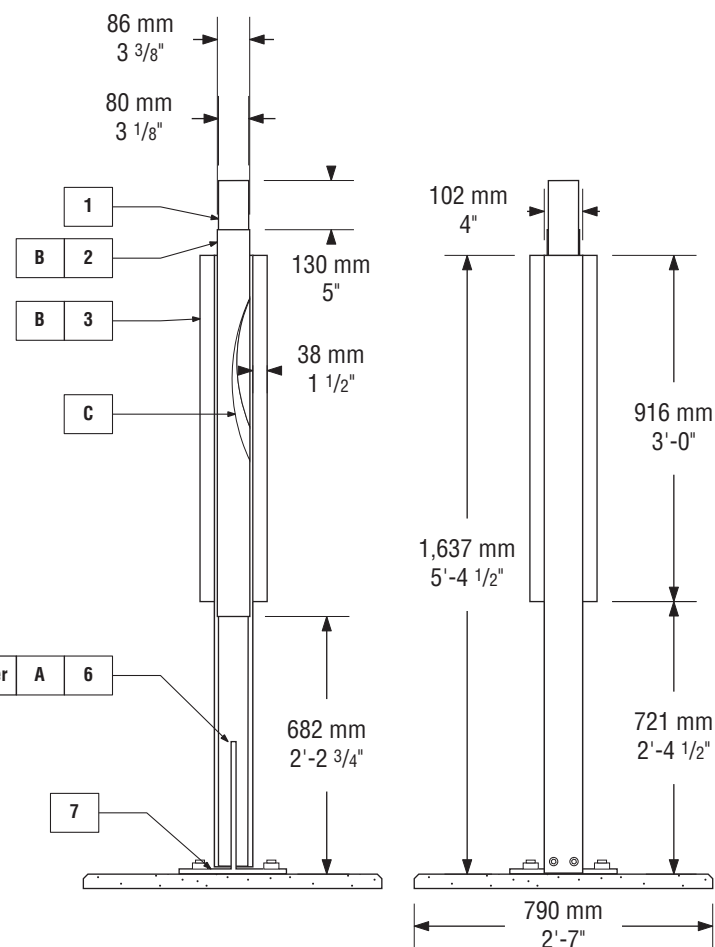

Left View

### IDP-3 Tertiary Park Identification • Left View/Right View (Typical)

Scale: 1:20

**NOTES:**

Verify all dimensions, elevations, and datum;  
report any errors and/ or discrepancies to  
BOND Creative Inc. prior to construction.

All drawings remain the property of the developer.

This design and drawing may not be reproduced without permission of the developer.

Do not scale drawings.

This drawing supersedes previous issues.




IDP-5 Wall Mounted Amenities ID • (Typical)

Scale: NTS



IDP-5 Wall Mounted Amenities ID

Scale: NTS

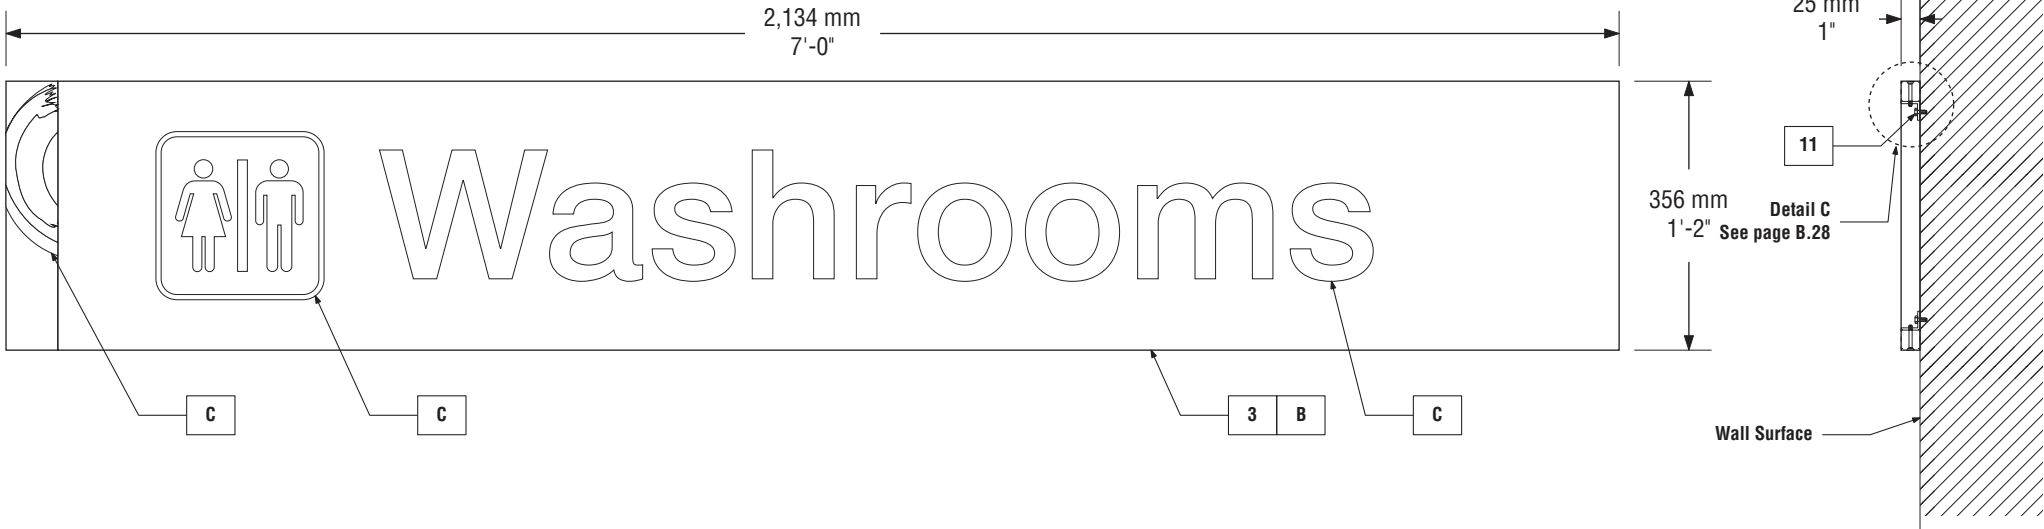

IDP-5 Wall Mounted Amenities ID • Front View (Typical)

Scale: 1:10

Note: Size may vary to suit conditions. Scale sign proportionately.

IDP-5 Wall Mounted Amenities ID • Side View (Typical)

Scale: 1:10

**NOTES:**  
Verify all dimensions, elevations, and datum;  
report any errors and/ or discrepancies to  
BOND Creative Inc. prior to construction.

All drawings remain the property of the  
developer.

This design and drawing may not be  
reproduced without permission of the  
developer.

Do not scale drawings.

This drawing supersedes previous issues.

CLIENT  
**City of Medicine Hat**

PROJECT  
**Parks, Trails, and Facility Signage**

PROJECT NO.  
**17-1047**

DRAWING  
**IDP-5**

Wall Mounted Amenities identification

SCALE  
**As Shown**

DATE  
**DEC 15, 2013**

DRAWN	CHECKED
CP	ND


COMMENTS  
—

REVISIONS  
—

**BONDcreative**  
BOND Creative Inc  
Suite 208 5800 2nd Street SW  
Calgary Alberta T2H 0H2  
Tel 403 509 3340 Fax 403 509 3345


This drawing indicates design specifications only.  
BOND Creative Inc is not responsible for engineered  
shop drawings (if required) or for the construction  
and installation of signs, or sign structures.  
All measurements must be confirmed on site.

SHEET NO.  
**B.10**

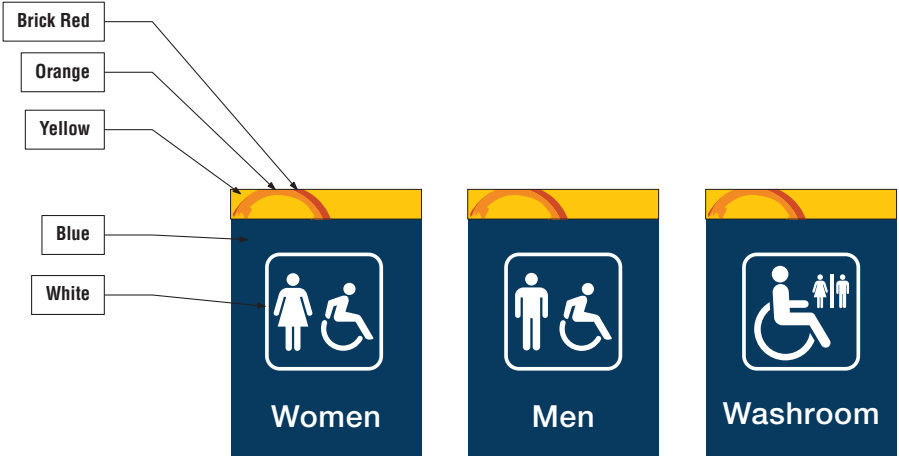

IDP-6 Washroom Identification • Front (Typical)

Scale: NTS

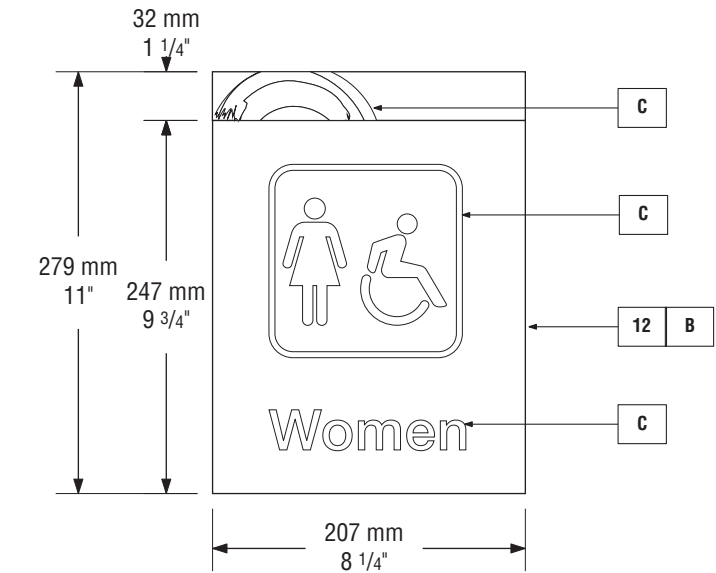


IDP-6 Washroom Identification • Front View (Typical)

Scale: 1:5



IDP-6 Washroom Identification

Scale: NTS

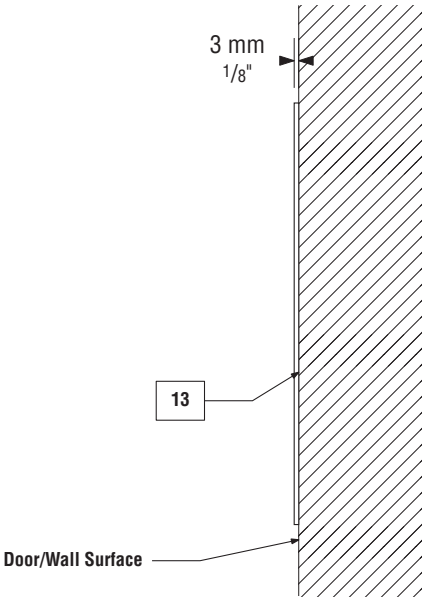

IDP-6 Washroom Identification • Side View (Typical)

Scale: 1:5

**NOTES:**  
Verify all dimensions, elevations, and datum;  
report any errors and/ or discrepancies to  
BOND Creative Inc. prior to construction.

All drawings remain the property of the  
developer.

This design and drawing may not be  
reproduced without permission of the  
developer.

Do not scale drawings.

This drawing supersedes previous issues.


**BONDcreative**  
BOND Creative Inc  
Suite 208 5800 2nd Street SW  
Calgary Alberta T2H 0H2  
Tel 403 509 3340 Fax 403 509 3345

This drawing indicates design specifications only.  
BOND Creative Inc is not responsible for engineered  
shop drawings (if required) or for the construction  
and installation of signs, or sign structures.  
All measurements must be confirmed on site.




IDP-7 Field Identification • (Typical)

Scale: NTS

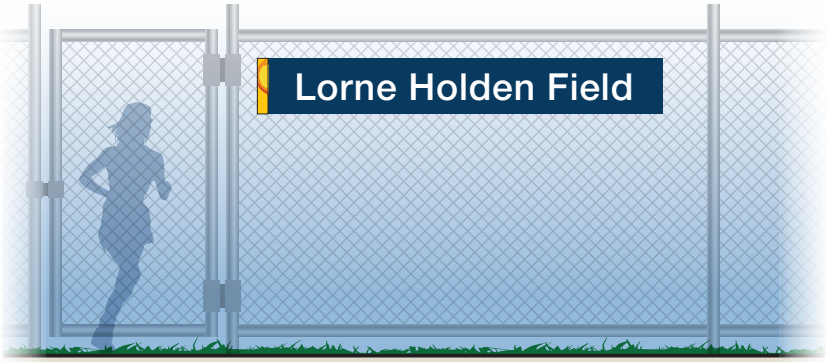

IDP-7 Field Identification


Scale: NTS

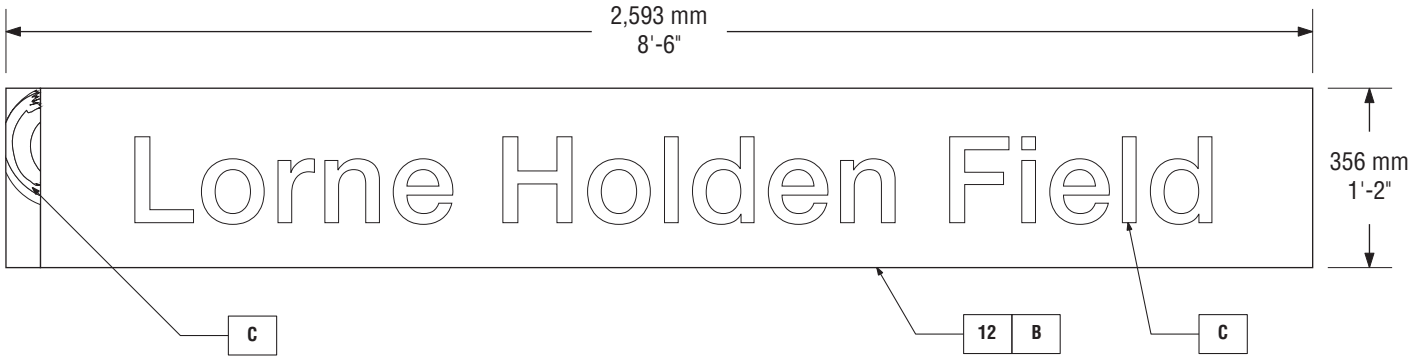

IDP-7 Field Identification • Front View (Typical)


Scale: 1:15

Note: Size may vary to suit conditions. Scale sign proportionately.

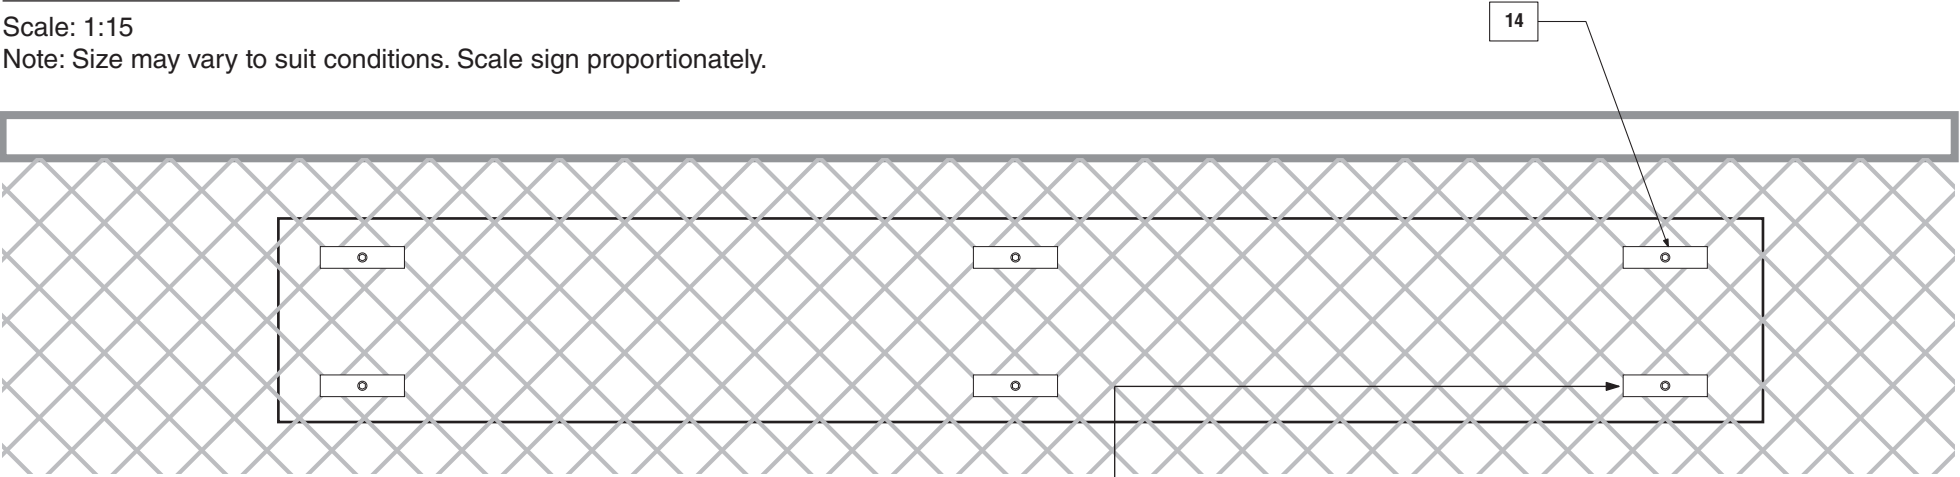

IDP-7 Field Identification • Rear View (Typical)

Scale: 1:15

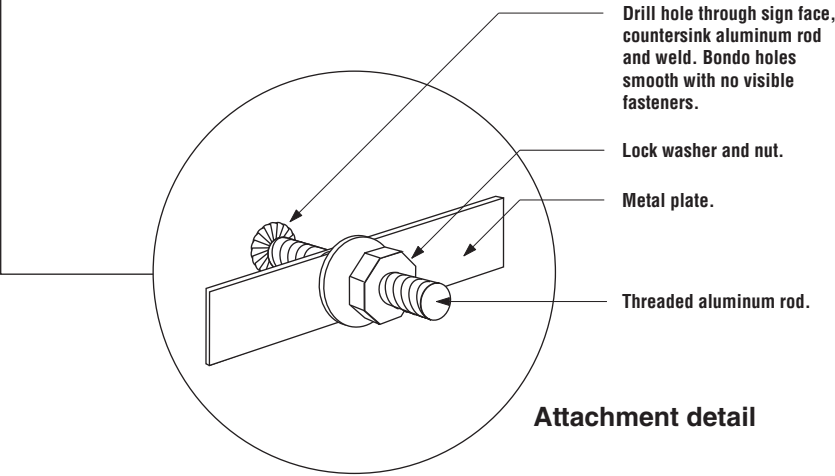

NOTES:

Verify all dimensions, elevations, and datum; report any errors and/ or discrepancies to BOND Creative Inc. prior to construction.

All drawings remain the property of the developer.

This design and drawing may not be reproduced without permission of the developer.

Do not scale drawings.

This drawing supersedes previous issues.

CLIENT

City of Medicine Hat

PROJECT

Parks, Trails, and Facility Signage

PROJECT NO.

17-1047

DRAWING

IDP-7

Field Identification

SCALE

As Shown

DATE

DEC 15, 2013

DRAWN

CP

CHECKED

ND

COMMENTS

—

REVISIONS

—

**BOND**creative

BOND Creative Inc  
Suite 208 5800 2nd Street SW  
Calgary Alberta T2H 0H2  
Tel 403 509 3340 Fax 403 509 3345


This drawing indicates design specifications only. BOND Creative Inc is not responsible for engineered shop drawings (if required) or for the construction and installation of signs, or sign structures. All measurements must be confirmed on site.

SHEET NO.

B.12


© Copyright 2017 BOND Creative Inc



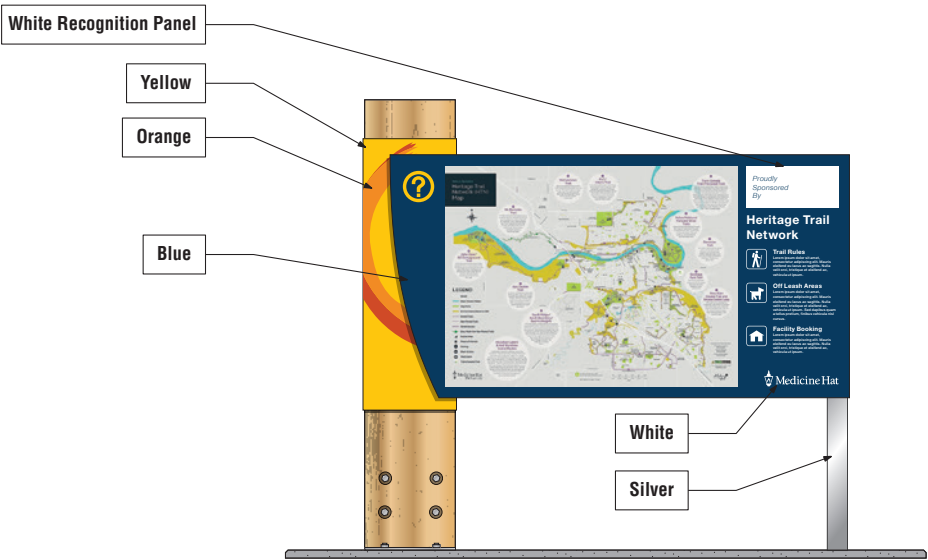


IN-1 Primary Information Hub • (Typical)

Scale: NTS

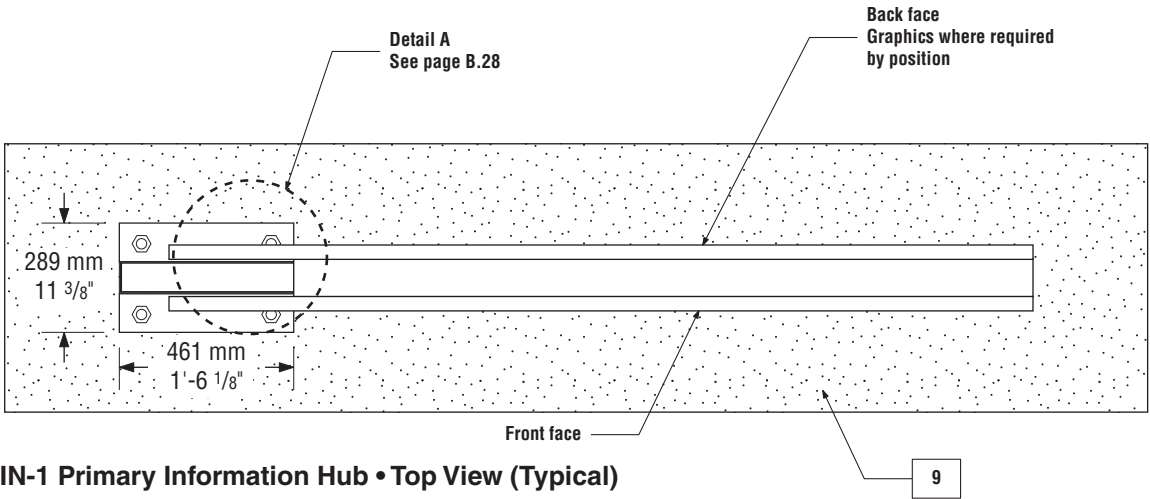

IN-1 Primary Information Hub • Top View (Typical)


Scale: 1:20

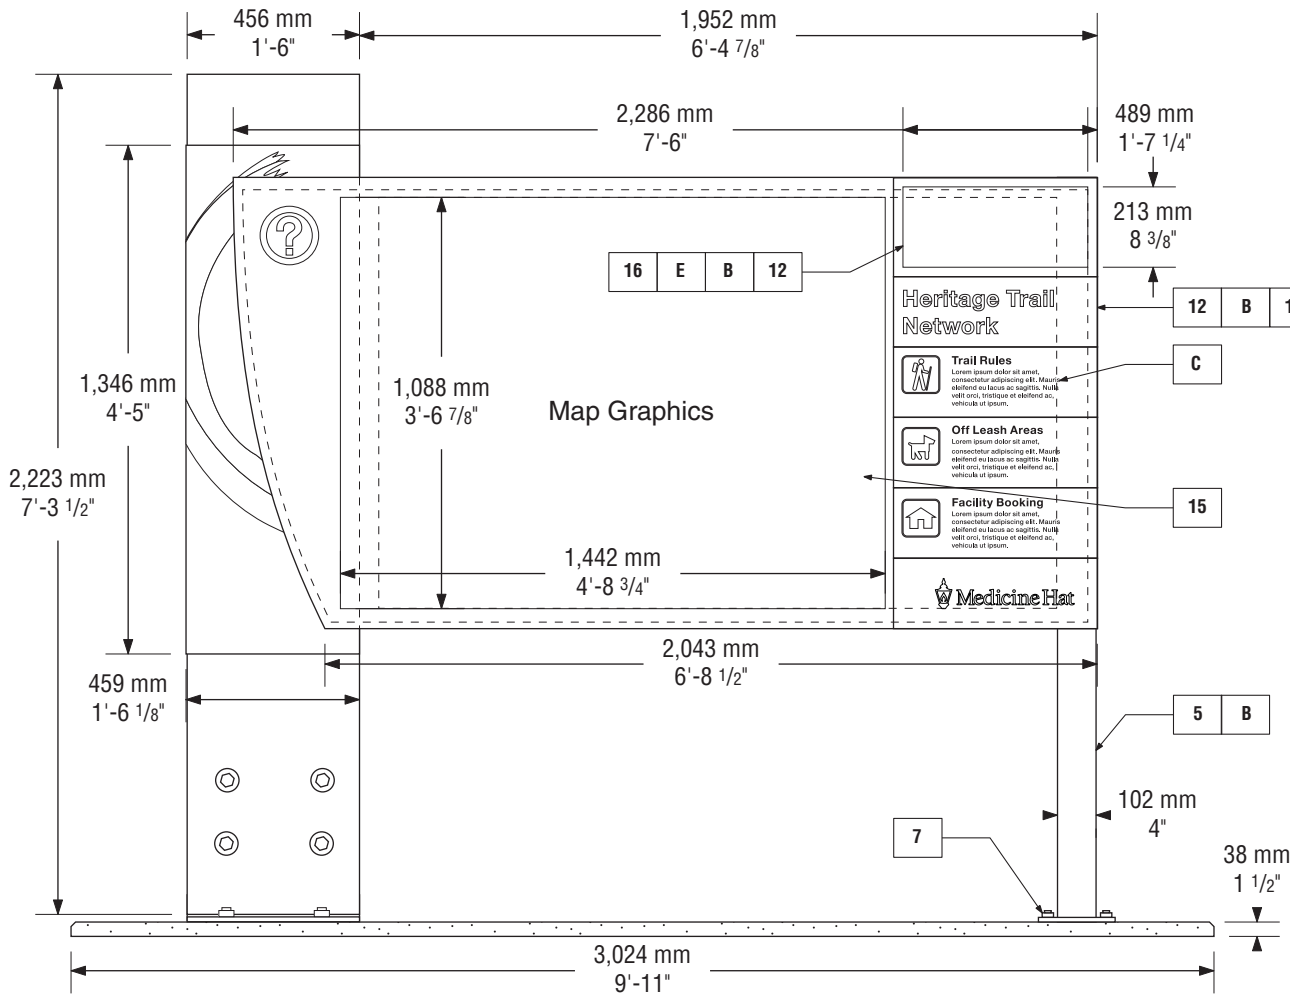

IN-1 Primary Information Hub • Front View (Typical)

Scale: 1:20

Note: See page B.28 for typical assembly.

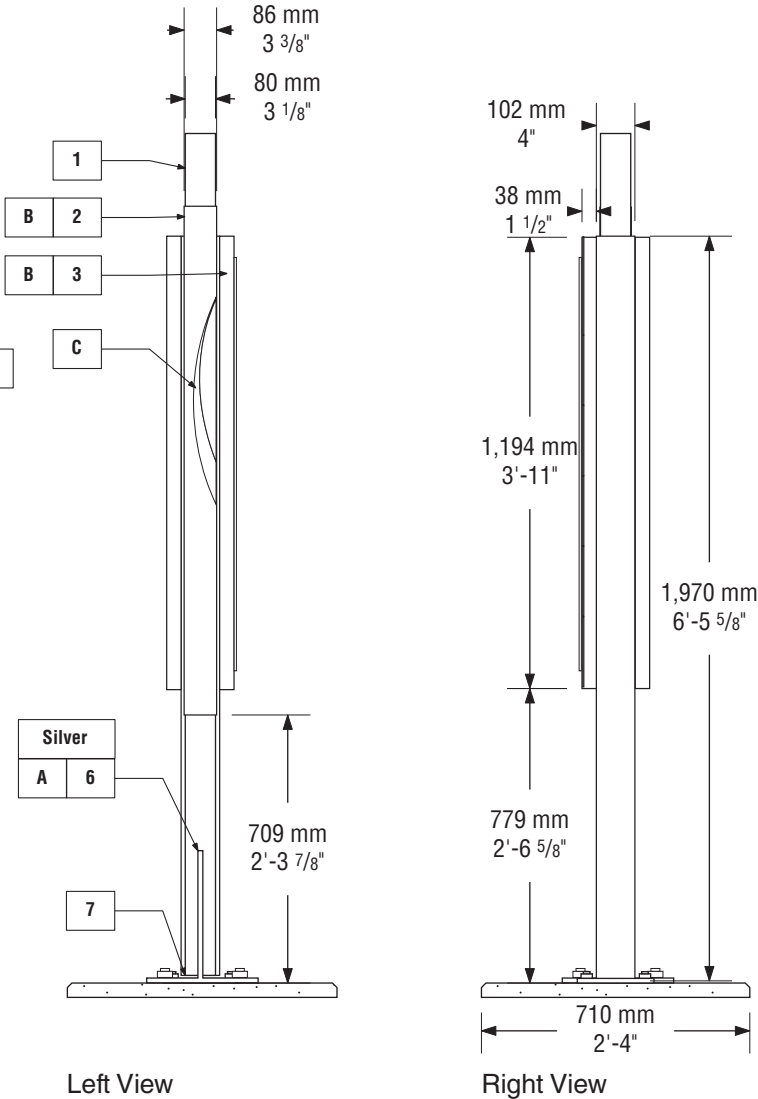

IN-1 Primary Information Hub • Left View/Right View (Typical)

Scale: 1:20

CLIENT

City of Medicine Hat

PROJECT

Parks, Trails, and Facility Signage

PROJECT NO.

17-1047

DRAWING

IN-1

Primary Information Hub

SCALE

As Shown

DATE

DEC 15, 2013

DRAWN

CP

CHECKED

ND

COMMENTS

—

REVISIONS

—

NOTES:

Verify all dimensions, elevations, and datum; report any errors and/ or discrepancies to BOND Creative Inc. prior to construction.

All drawings remain the property of the developer.

This design and drawing may not be reproduced without permission of the developer.

Do not scale drawings.

This drawing supersedes previous issues.

BONDcreative


BOND Creative Inc  
Suite 208 5800 2nd Street SW  
Calgary Alberta T2H 0H2  
Tel 403 509 3340 Fax 403 509 3345

This drawing indicates design specifications only. BOND Creative Inc is not responsible for engineered shop drawings (if required) or for the construction and installation of signs, or sign structures. All measurements must be confirmed on site.

SHEET NO.

B.14

© Copyright 2017 BOND Creative Inc

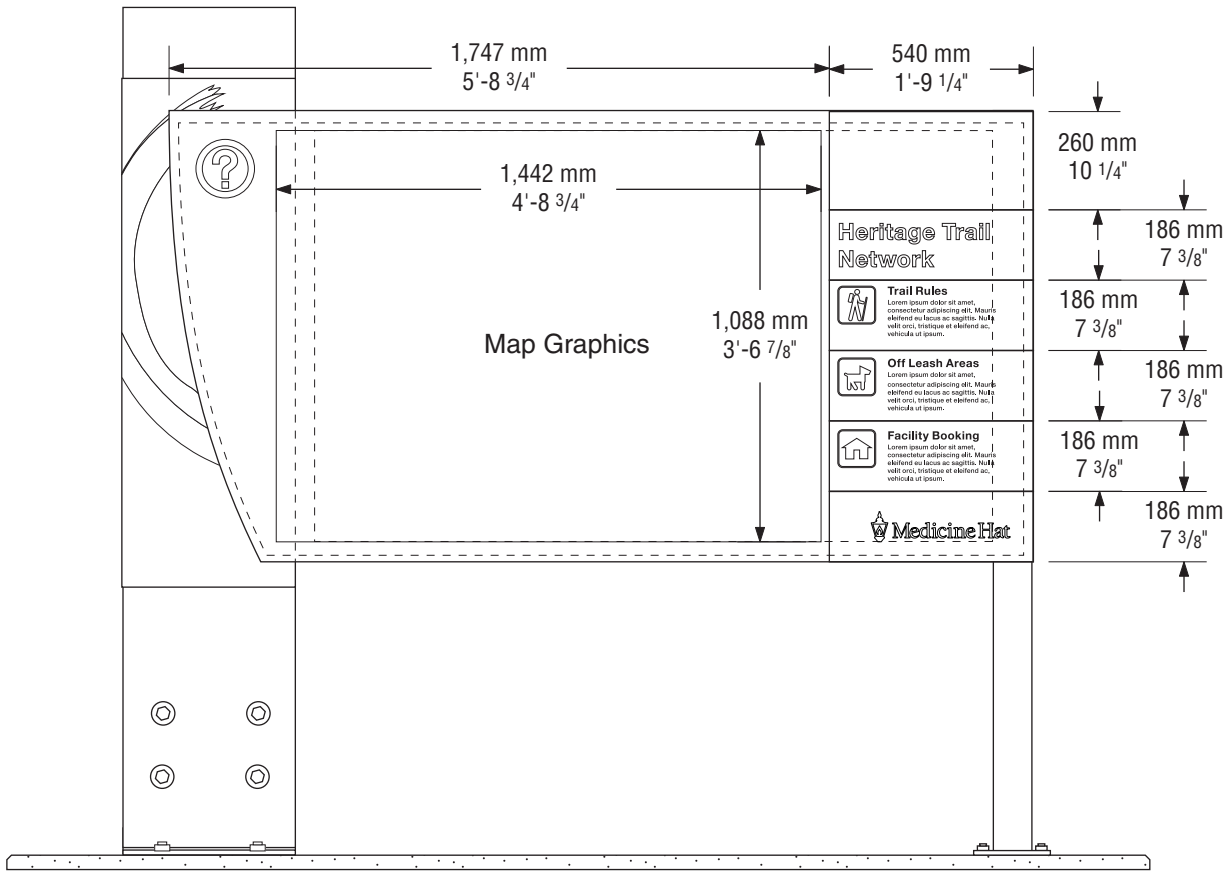

IN-1 Primary Information Hub • Panel Dimensions (Typical)

Scale: 1:20

CLIENT

City of Medicine Hat

PROJECT

Parks, Trails, and Facility Signage

PROJECT NO.

17-1047

DRAWING

IN-1

Primary Information Hub

SCALE

As Shown

DATE

DEC 15, 2013

DRAWN

CP

CHECKED

ND

COMMENTS

—

REVISIONS

—

NOTES:

Verify all dimensions, elevations, and datum; report any errors and/ or discrepancies to BOND Creative Inc. prior to construction.

All drawings remain the property of the developer.

This design and drawing may not be reproduced without permission of the developer.

Do not scale drawings.

This drawing supersedes previous issues.

BONDcreative

BOND Creative Inc  
Suite 208 5800 2nd Street SW  
Calgary Alberta T2H 0H2  
Tel 403 509 3340 Fax 403 509 3345

This drawing indicates design specifications only. BOND Creative Inc is not responsible for engineered shop drawings (if required) or for the construction and installation of signs, or sign structures. All measurements must be confirmed on site.

SHEET NO.


B.15

© Copyright 2017 BOND Creative Inc




IN-2 Secondary Information Hub • Front View (Typical)

Scale: 1:20

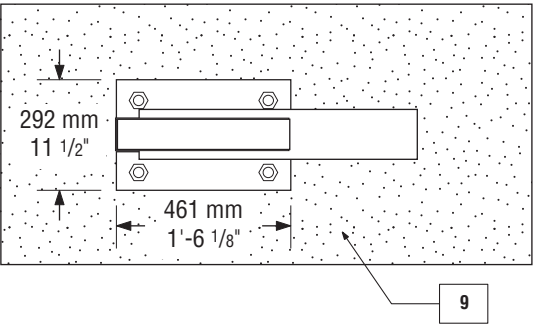


IN-2 Secondary Information Hub • Top View (Typical)

Scale: 1:20

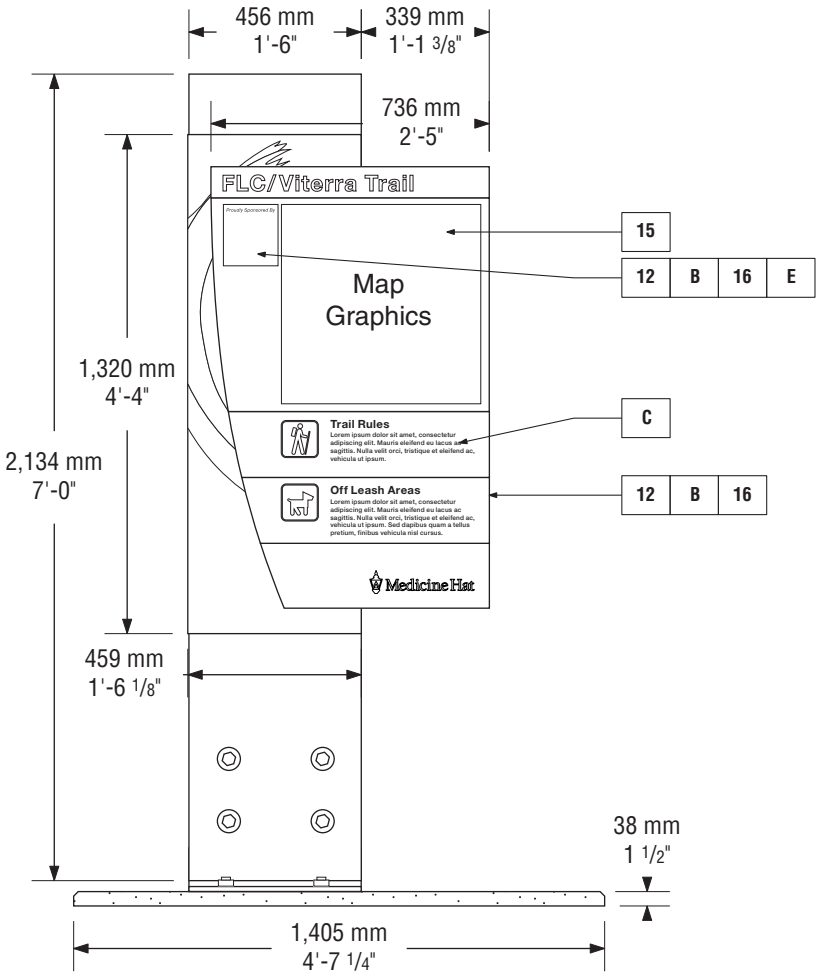


IN-2 Secondary Information Hub • Front View (Typical)

Scale: 1:20

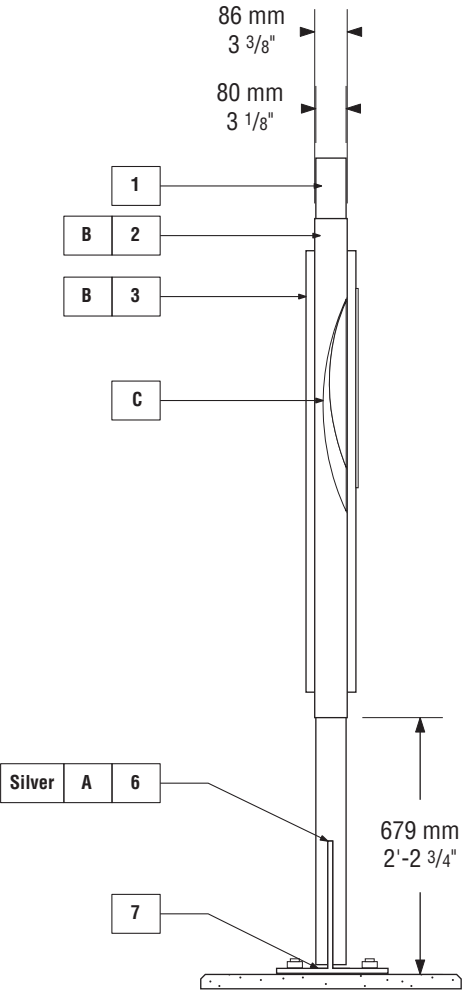

IN-2 Secondary Information Hub • Left View/Right View (Typical)

Scale: 1:20

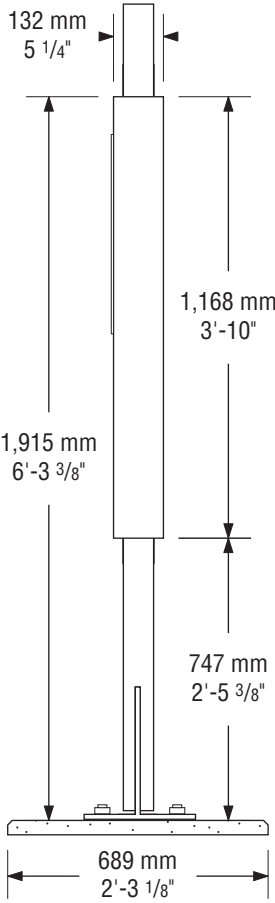

NOTES:

Verify all dimensions, elevations, and datum; report any errors and/ or discrepancies to BOND Creative Inc. prior to construction.

All drawings remain the property of the developer.

This design and drawing may not be reproduced without permission of the developer.

Do not scale drawings.

This drawing supersedes previous issues.

CLIENT

City of Medicine Hat

PROJECT

Parks, Trails, and Facility Signage

PROJECT NO.

17-1047

DRAWING

IN-2

Secondary Information Hub

SCALE

As Shown

DATE

DEC 15, 2013

DRAWN

CP

CHECKED

ND

COMMENTS

—

REVISIONS

—

**BONDcreative**


BOND Creative Inc  
Suite 208 5800 2nd Street SW  
Calgary Alberta T2H 0H2  
Tel 403 509 3340 Fax 403 509 3345

This drawing indicates design specifications only. BOND Creative Inc is not responsible for engineered shop drawings (if required) or for the construction and installation of signs, or sign structures. All measurements must be confirmed on site.

SHEET NO.



B.16

© Copyright 2017 BOND Creative Inc

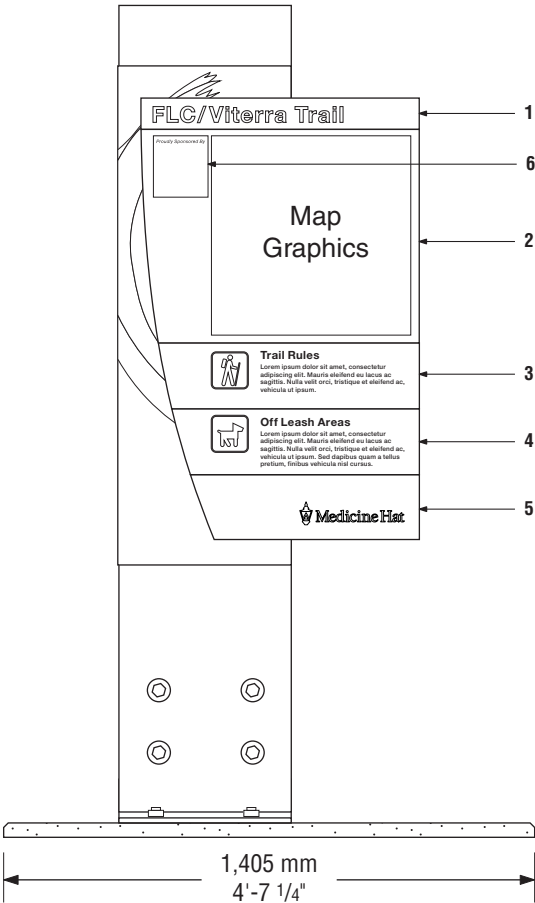

IN-2 Secondary Information Hub • Panel Dimensions (Typical)

Scale: 1:20

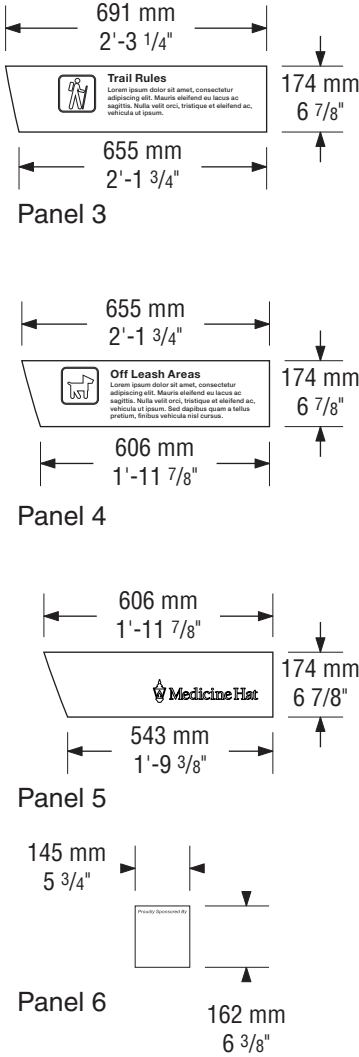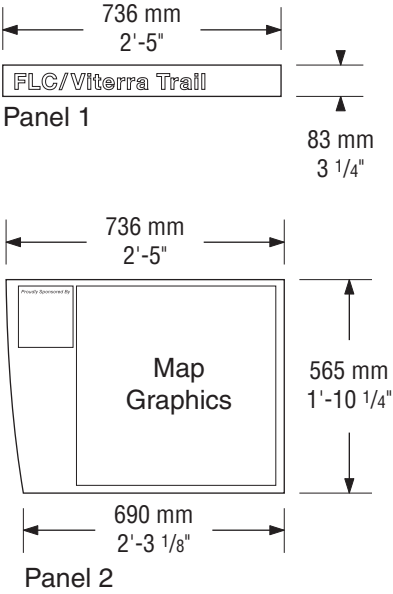

NOTES:

Verify all dimensions, elevations, and datum; report any errors and/ or discrepancies to BOND Creative Inc. prior to construction.

All drawings remain the property of the developer.

This design and drawing may not be reproduced without permission of the developer.

Do not scale drawings.

This drawing supersedes previous issues.

CLIENT

City of Medicine Hat

PROJECT

Parks, Trails, and Facility Signage

PROJECT NO.

17-1047

DRAWING

IN-2

Secondary Information Hub

SCALE

As Shown

DATE

DEC 15, 2013

DRAWN

CP

CHECKED

ND

COMMENTS

—

REVISIONS

—


BONDcreative

BOND Creative Inc  
Suite 208 5800 2nd Street SW  
Calgary Alberta T2H 0H2  
Tel 403 509 3340 Fax 403 509 3345

This drawing indicates design specifications only. BOND Creative Inc is not responsible for engineered shop drawings (if required) or for the construction and installation of signs, or sign structures. All measurements must be confirmed on site.


SHEET NO.

B.17

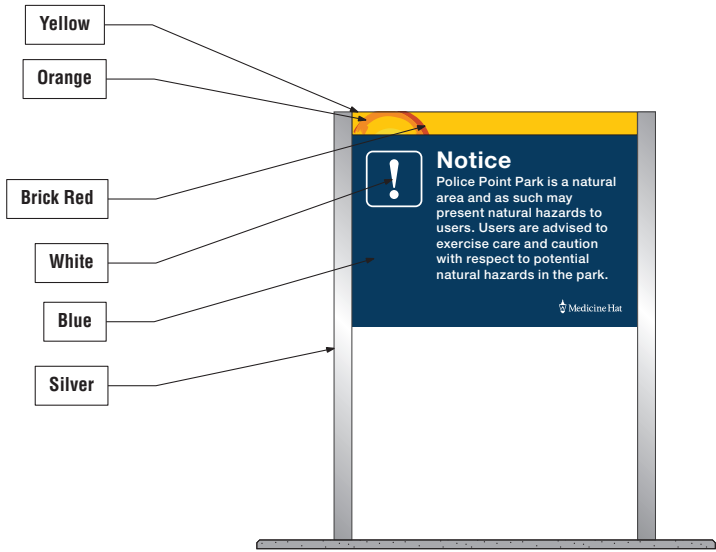


IN-3 Tertiary Information Hub • Top View (Typical)

Scale: NTS

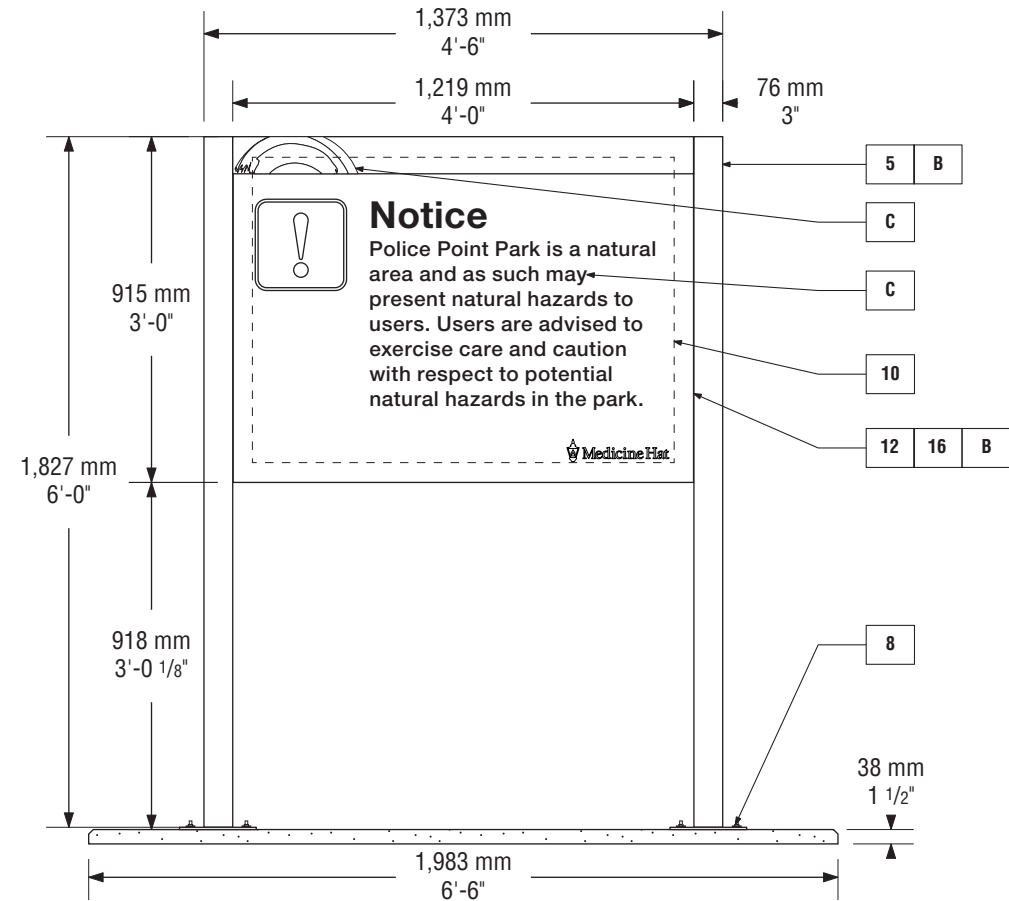


IN-3 Tertiary Information Hub • Front View (Typical)

Scale: 1:20

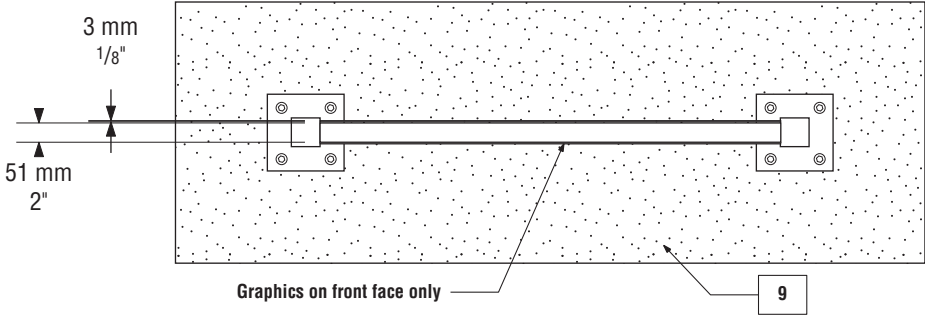


IN-3 Tertiary Information Hub • Top View (Typical)

Scale: 1:20

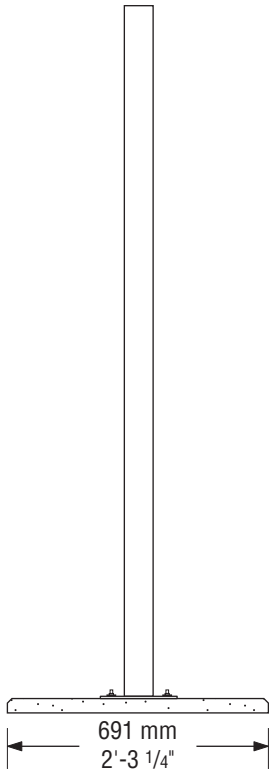

IN-3 Tertiary Information Hub • Side View (Typical)

Scale: 1:20

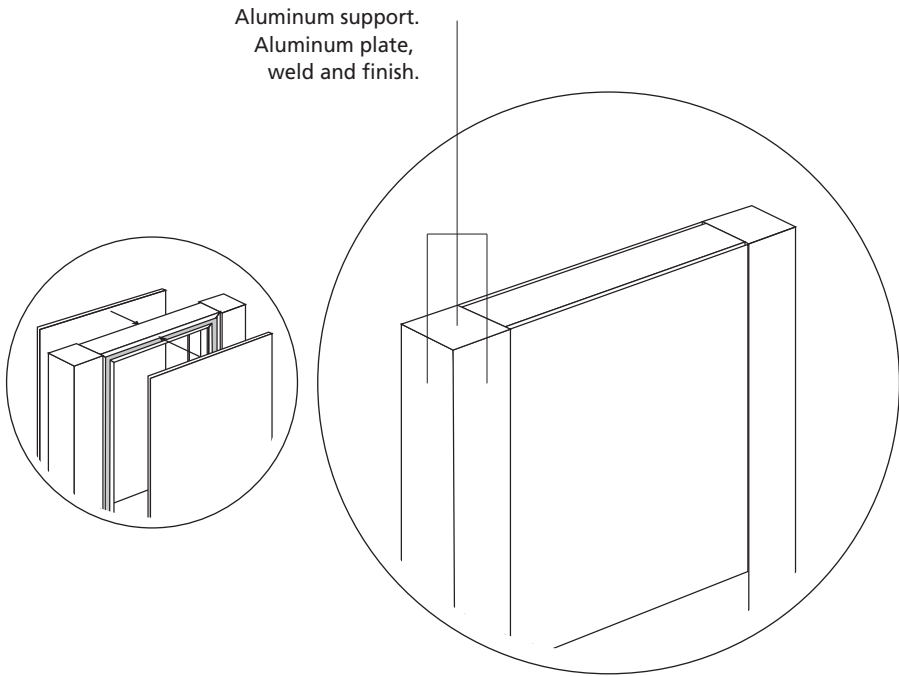

IN-3 Tertiary Information Hub • Construction Detail (Typical)

Scale: NTS

NOTES:

Verify all dimensions, elevations, and datum; report any errors and/ or discrepancies to BOND Creative Inc. prior to construction.

All drawings remain the property of the developer.

This design and drawing may not be reproduced without permission of the developer.

Do not scale drawings.

This drawing supersedes previous issues.

CLIENT

City of Medicine Hat

PROJECT

Parks, Trails, and Facility Signage

PROJECT NO.

17-1047

DRAWING

IN-3

Two-post Information

SCALE

As Shown

DATE

DEC 15, 2013

DRAWN

CP

CHECKED

ND

COMMENTS

—

REVISIONS

—

BONDcreative


BOND Creative Inc  
Suite 208 5800 2nd Street SW  
Calgary Alberta T2H oH2  
Tel 403 509 3340 Fax 403 509 3345

This drawing indicates design specifications only. BOND Creative Inc is not responsible for engineered shop drawings (if required) or for the construction and installation of signs, or sign structures. All measurements must be confirmed on site.

SHEET NO.


B.18

© Copyright 2017 BOND Creative Inc

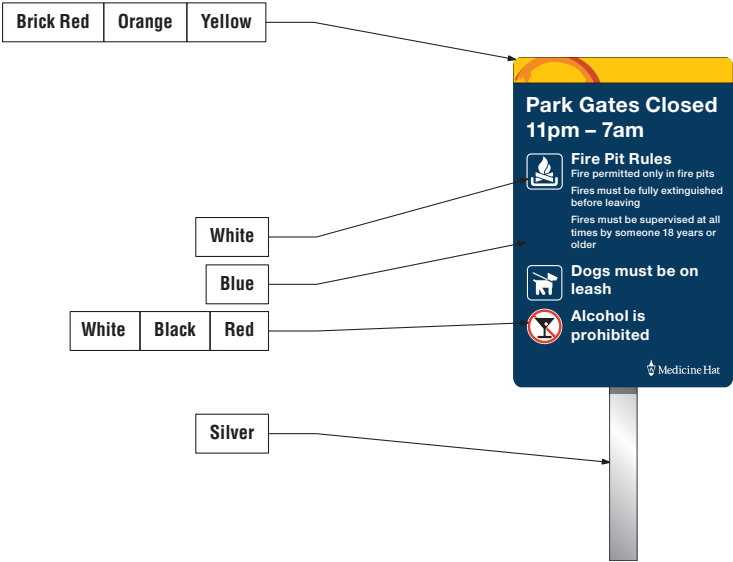

IN-4 Single-post Information Large • (Typical)


Scale: NTS

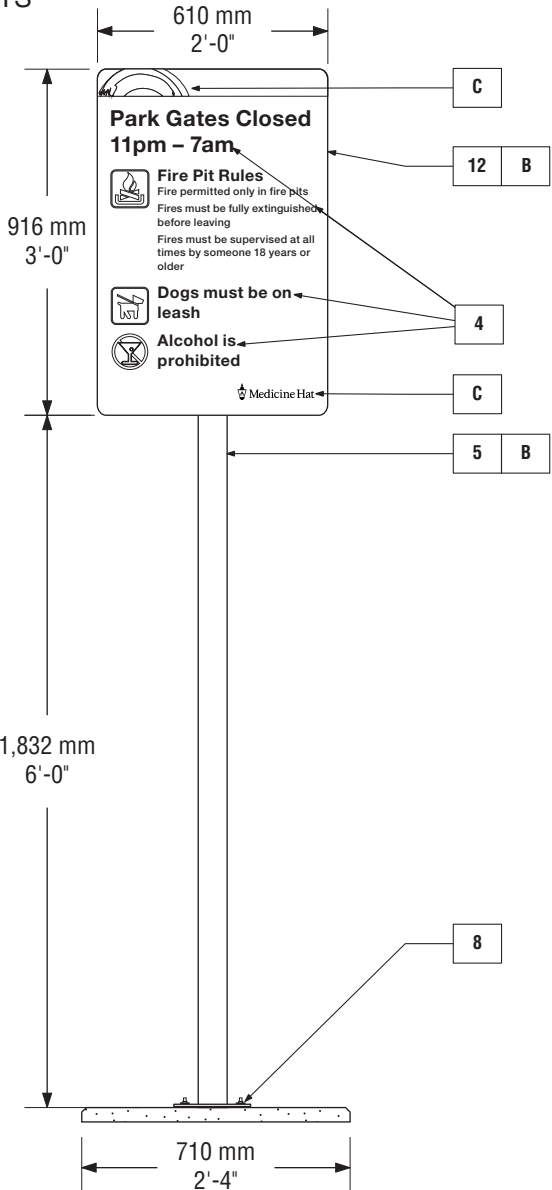

IN-4 Single-post Information Large • Front View (Typical)


Scale: 1:20

Note: Same construction for R-2 Riverside Emergency Location and ID-? Single-post Park ID.

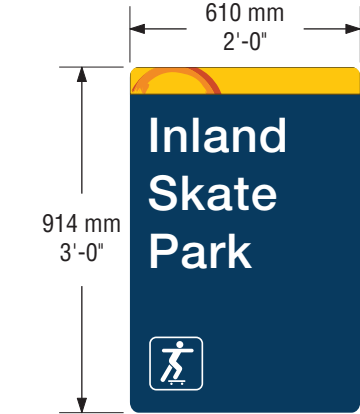


IDP-4 Single-post Park ID • (Typical)

Scale: NTS

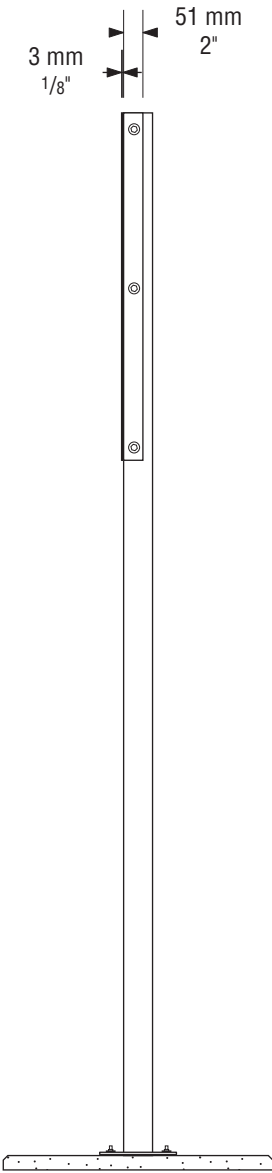


IN-4 Single-post Information Large • Side View (Typical)

Scale: 1:20

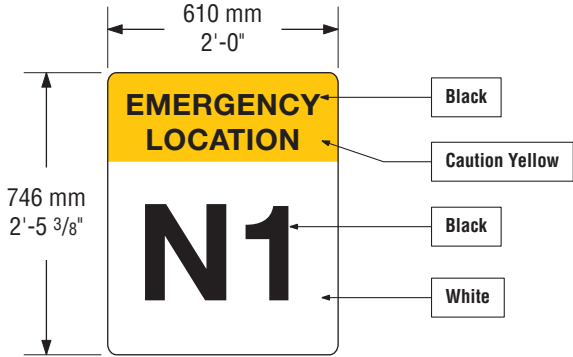

R-2 Riverside Emergency Location • (Typical)

Scale: NTS

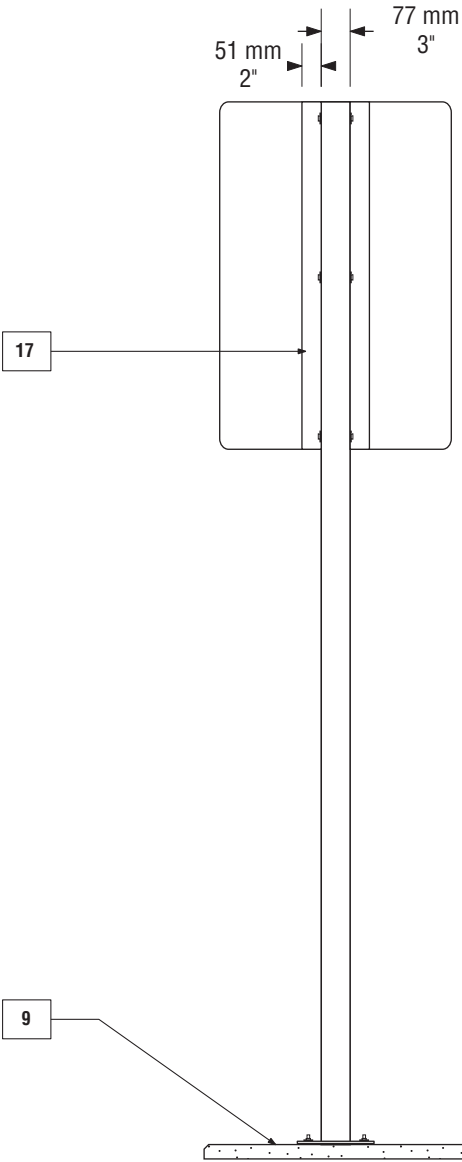

IN-4 Single-post Information Large • Rear View (Typical)

Scale: 1:20

NOTES:

Verify all dimensions, elevations, and datum; report any errors and/ or discrepancies to BOND Creative Inc. prior to construction.

All drawings remain the property of the developer.

This design and drawing may not be reproduced without permission of the developer.

Do not scale drawings.

This drawing supersedes previous issues.

CLIENT

City of Medicine Hat

PROJECT

Parks, Trails, and Facility Signage

PROJECT NO.

17-1047

DRAWING

IN-4 Single-post Information – Large

R-2 Riverside Emergency Location

IDP-4 Single-post Park ID

SCALE

As Shown

DATE

DEC 15, 2013

DRAWN

CP

CHECKED

ND

COMMENTS

–

REVISIONS

–

BONDcreative



BOND Creative Inc  
Suite 208 5800 2nd Street SW  
Calgary Alberta T2H 0H2  
Tel 403 509 3340 Fax 403 509 3345

This drawing indicates design specifications only. BOND Creative Inc is not responsible for engineered shop drawings (if required) or for the construction and installation of signs, or sign structures. All measurements must be confirmed on site.

SHEET NO.


B.19

© Copyright 2017 BOND Creative Inc

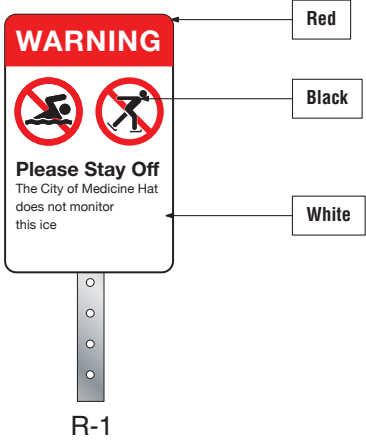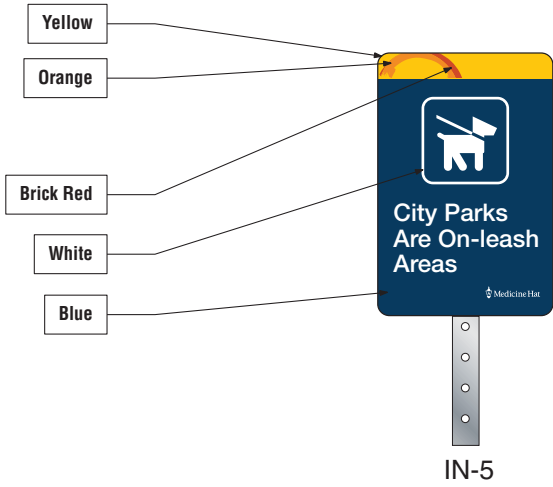

IN-5 Single-post Information Small • (Typical)


Scale: NTS

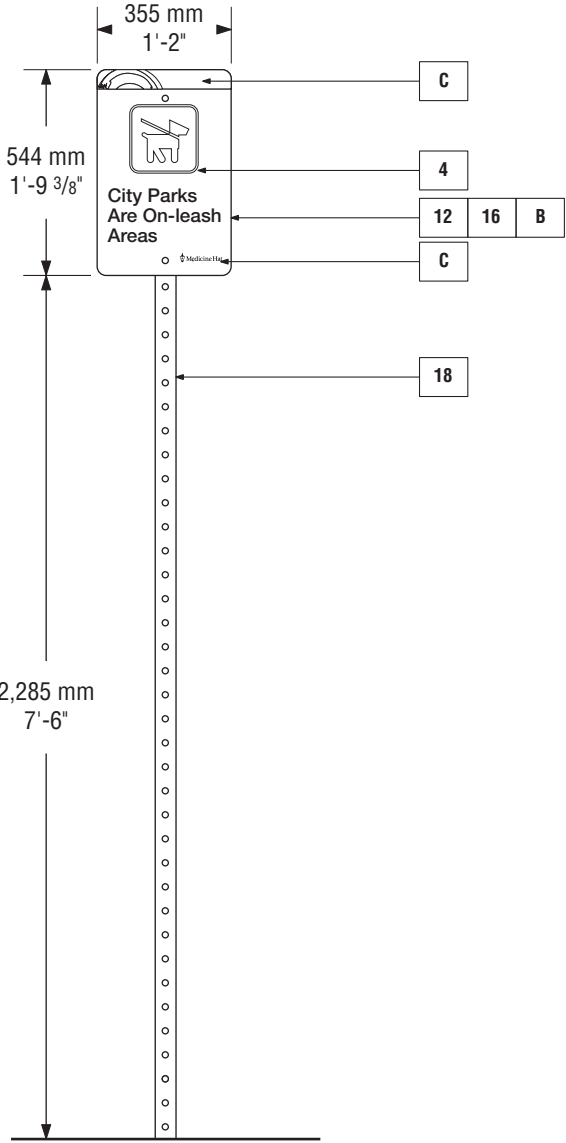

IN-5 Single-post Information Small • Front View (Typical)

Scale: 1:20

Note: Same construction for R-1 Regulatory.

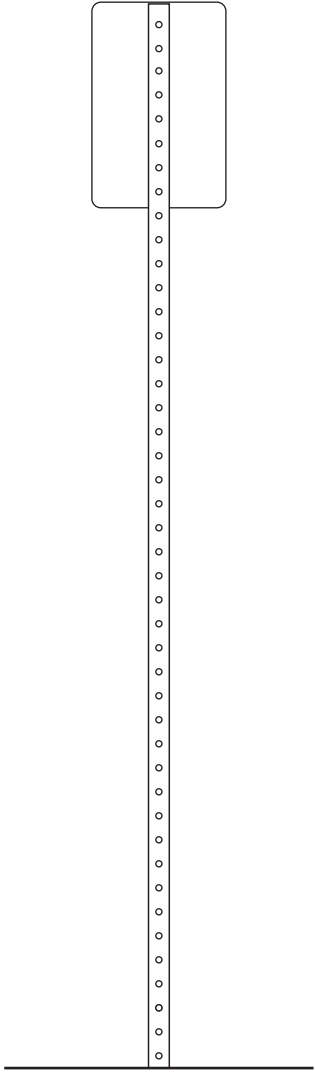

IN-5 Single-post Information Small • Rear View (Typical)

Scale: 1:20

NOTES:

Verify all dimensions, elevations, and datum; report any errors and/ or discrepancies to BOND Creative Inc. prior to construction.

All drawings remain the property of the developer.

This design and drawing may not be reproduced without permission of the developer.

Do not scale drawings.

This drawing supersedes previous issues.

CLIENT

City of Medicine Hat

PROJECT

Parks, Trails, and Facility Signage

PROJECT NO.

17-1047

DRAWING

IN-5

Single-post Information – Small

R-1 Regulatory

SCALE

As Shown

DATE

DEC 15, 2013

DRAWN

CP

CHECKED

ND

COMMENTS

–

REVISIONS

–

BONDcreative


BOND Creative Inc  
Suite 208 5800 2nd Street SW  
Calgary Alberta T2H 0H2  
Tel 403 509 3340 Fax 403 509 3345

This drawing indicates design specifications only. BOND Creative Inc is not responsible for engineered shop drawings (if required) or for the construction and installation of signs, or sign structures. All measurements must be confirmed on site.

SHEET NO.


B.20

© Copyright 2017 BOND Creative Inc

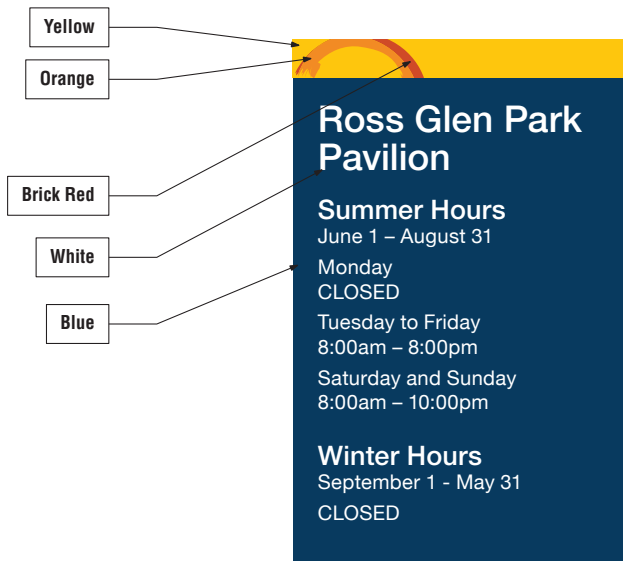

IN-6 Facility Hours Information • (Typical)

Scale: NTS

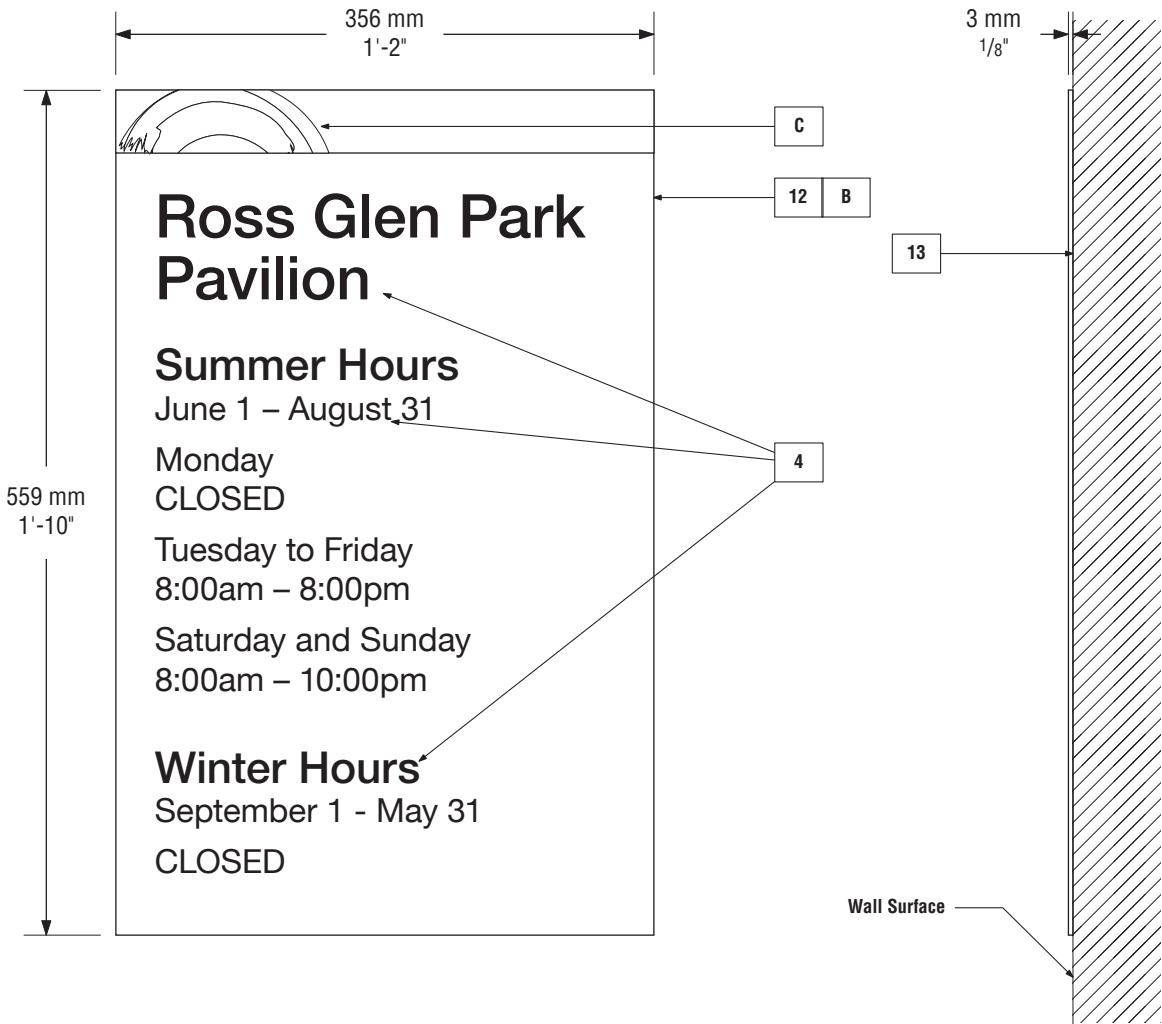


IN-6 Facility Hours Information • Front View (Typical)

Scale: 1:5


IN-6 Facility Hours Information • Side View (Typical)

Scale: 1:5

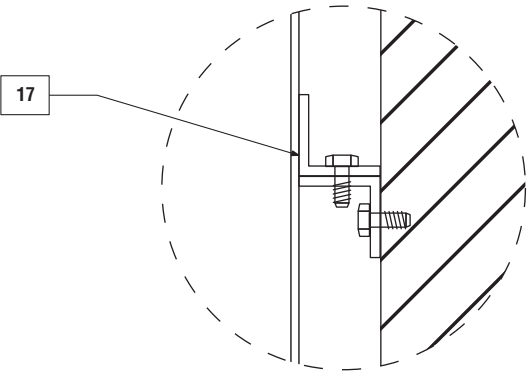

Detail E

Scale: NTS

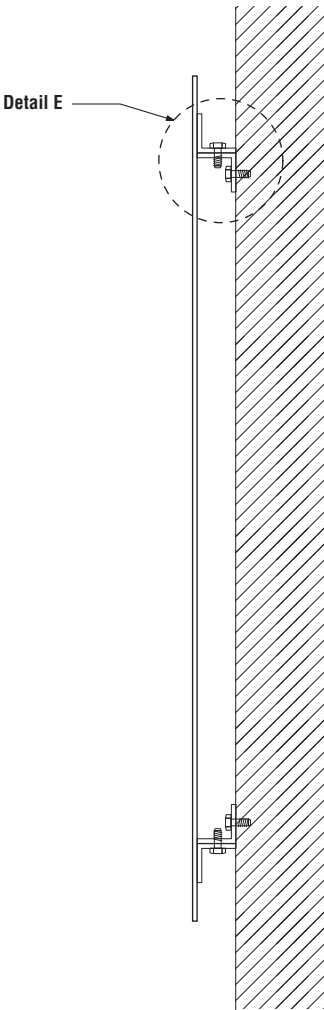

IN-6 Facility Hours Information • Alternate Mounting

Scale: 1:5

Note: For uneven surfaces use alternative mounting method.

NOTES:

Verify all dimensions, elevations, and datum; report any errors and/ or discrepancies to BOND Creative Inc. prior to construction.

All drawings remain the property of the developer.

This design and drawing may not be reproduced without permission of the developer.

Do not scale drawings.

This drawing supersedes previous issues.

CLIENT

City of Medicine Hat

PROJECT

Parks, Trails, and Facility Signage

PROJECT NO.

17-1047

DRAWING

IN-6

Facility Hours Information

SCALE

As Shown

DATE

DEC 15, 2013

DRAWN

CP

CHECKED

ND

COMMENTS

–

REVISIONS

–

BONDcreative


BOND Creative Inc  
Suite 208 5800 2nd Street SW  
Calgary Alberta T2H 0H2  
Tel 403 509 3340 Fax 403 509 3345

This drawing indicates design specifications only. BOND Creative Inc is not responsible for engineered shop drawings (if required) or for the construction and installation of signs, or sign structures. All measurements must be confirmed on site.

SHEET NO.


B.21

© Copyright 2017 BOND Creative Inc

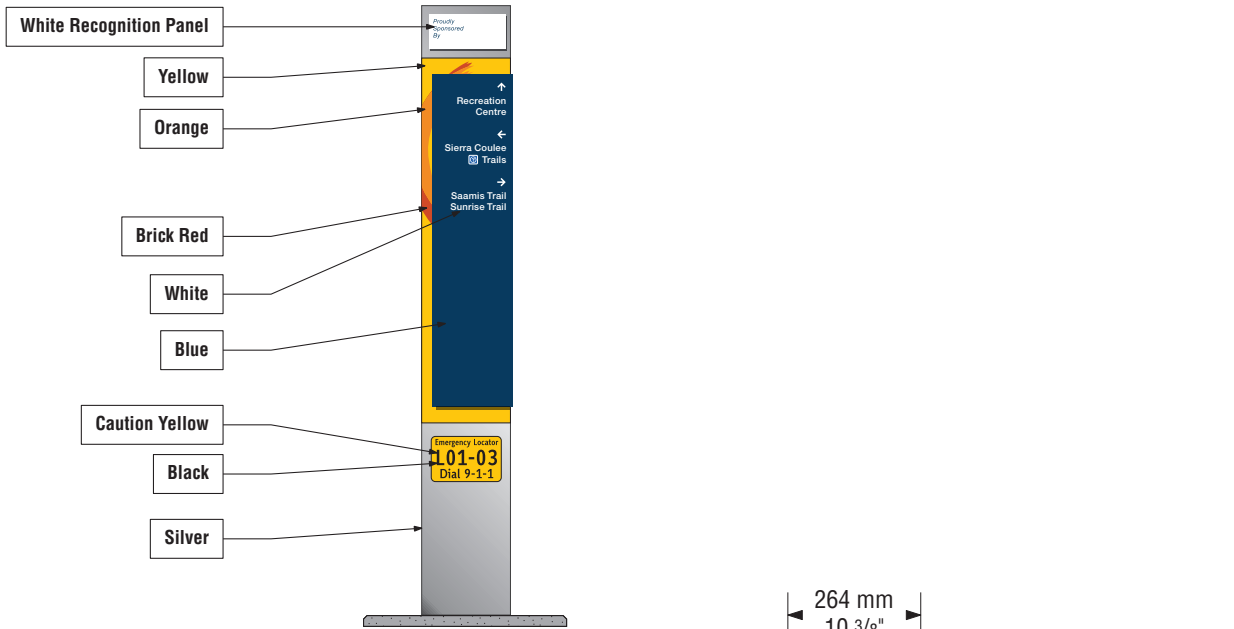


D-1 Trail Marker • (Typical)

Scale: NTS

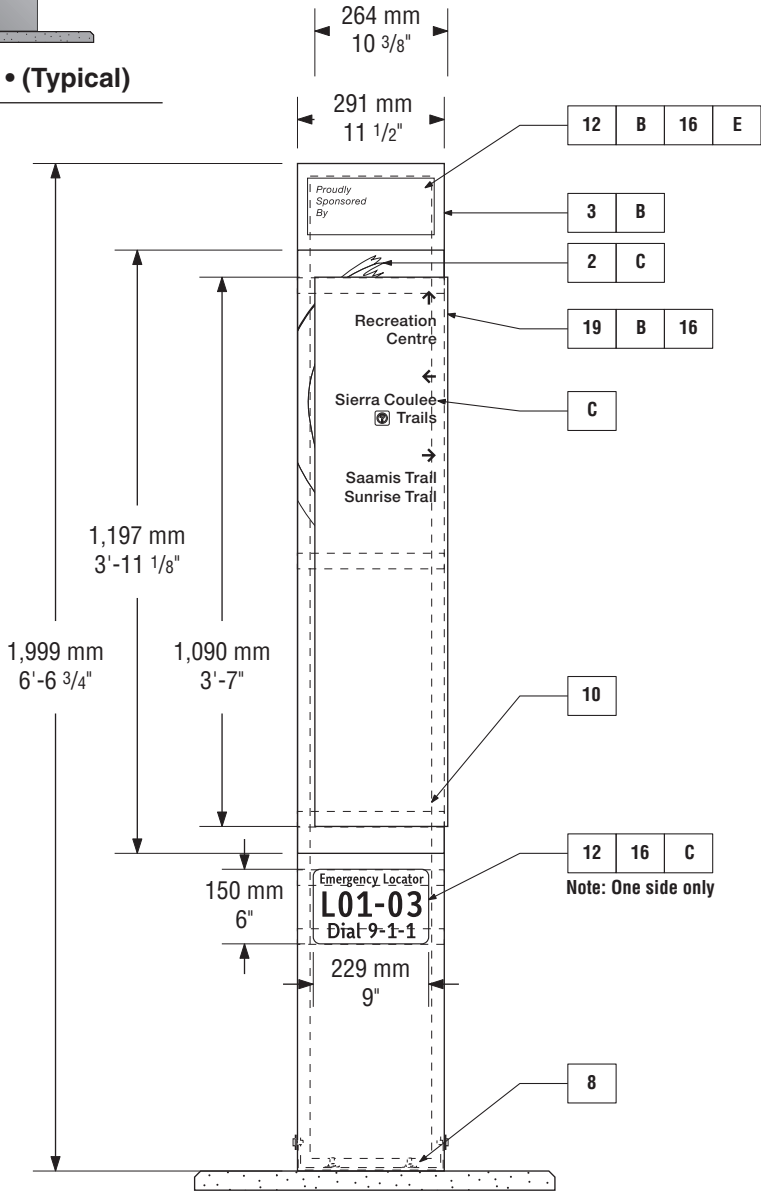


D-1 Trail Marker • Side A (Typical)

Scale: 1:15

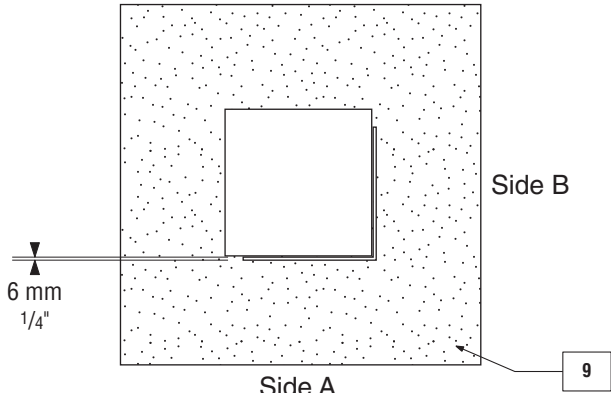

D-1 Trail Marker • Top View (Typical)

Scale: 1:15

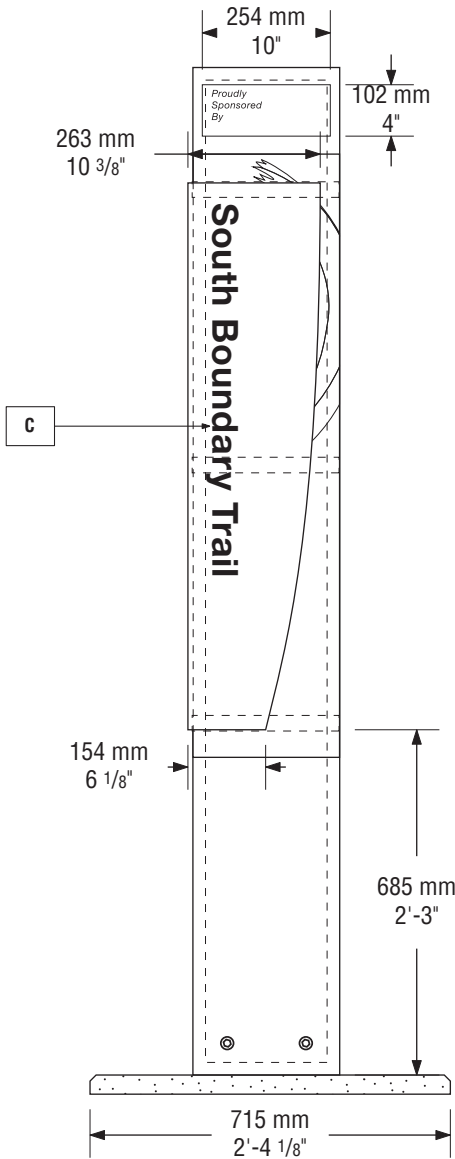

D-1 Trail Marker • Side B (Typical)

Scale: 1:15

NOTES:

Verify all dimensions, elevations, and datum; report any errors and/ or discrepancies to BOND Creative Inc. prior to construction.

All drawings remain the property of the developer.

This design and drawing may not be reproduced without permission of the developer.

Do not scale drawings.

This drawing supersedes previous issues.

CLIENT

City of Medicine Hat

PROJECT

Parks, Trails, and Facility Signage

PROJECT NO.

17-1047

DRAWING

D-1

Trail Marker

SCALE

As Shown

DATE

DEC 15, 2013

DRAWN

CP

CHECKED

ND

COMMENTS

—

REVISIONS

—

BONDcreative


BOND Creative Inc  
Suite 208 5800 2nd Street SW  
Calgary Alberta T2H 0H2  
Tel 403 509 3340 Fax 403 509 3345

This drawing indicates design specifications only. BOND Creative Inc is not responsible for engineered shop drawings (if required) or for the construction and installation of signs, or sign structures. All measurements must be confirmed on site.

SHEET NO.


B.22

© Copyright 2017 BOND Creative Inc

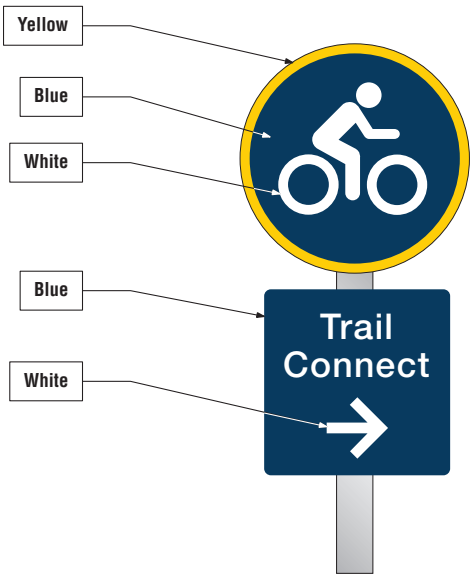


D-2 Trail Connect • (Typical)

Scale: NTS

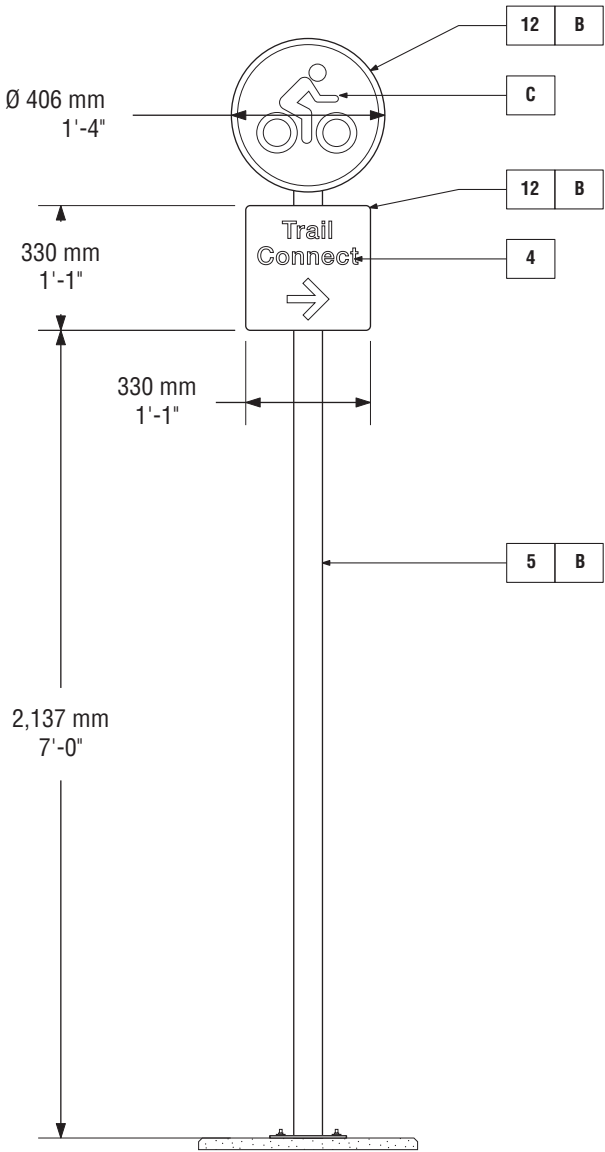

D-2 Trail Connect • Front View (Typical)


Scale: 1:20

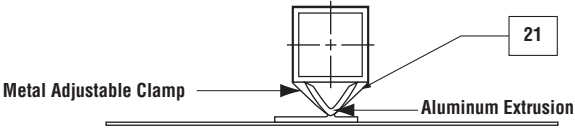

Square Pole Mounting Details • Plan

Scale: NTS


Note: Installation on existing pole.

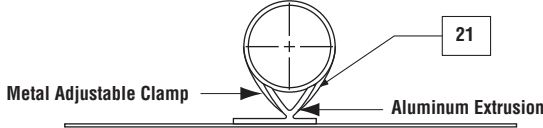

Round Pole Mounting Details • Plan

Scale: NTS


Note: Installation on existing pole.

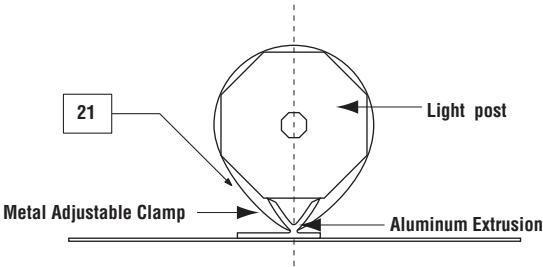

Light Pole Mounting Details • Plan


Scale: NTS

Note: Installation on existing pole.

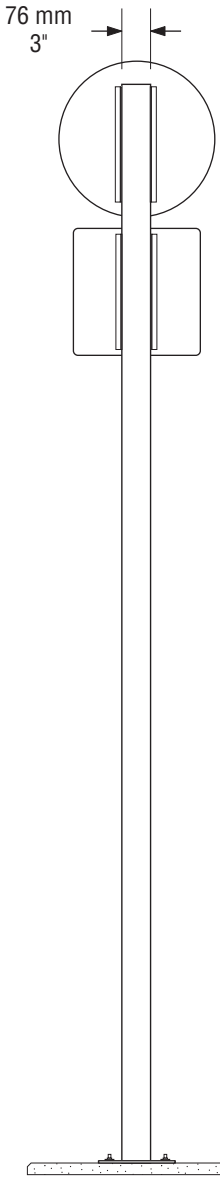

D-2 Trail Connect • Rear View (Typical)

Scale: 1:20

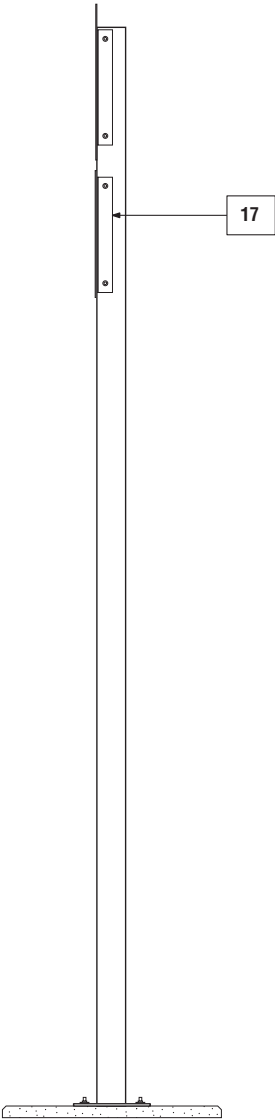

D-2 Trail Connect • Side View (Typical)

Scale: 1:20

NOTES:

Verify all dimensions, elevations, and datum; report any errors and/ or discrepancies to BOND Creative Inc. prior to construction.

All drawings remain the property of the developer.

This design and drawing may not be reproduced without permission of the developer.

Do not scale drawings.

This drawing supersedes previous issues.

CLIENT

City of Medicine Hat

PROJECT

Parks, Trails, and Facility Signage

PROJECT NO.

17-1047

DRAWING

D-2

Trail Connect

SCALE

As Shown

DATE

DEC 15, 2013

DRAWN

CP

CHECKED

ND

COMMENTS

—

REVISIONS

—

BONDcreative


BOND Creative Inc  
Suite 208 5800 2nd Street SW  
Calgary Alberta T2H 0H2  
Tel 403 509 3340 Fax 403 509 3345

This drawing indicates design specifications only. BOND Creative Inc is not responsible for engineered shop drawings (if required) or for the construction and installation of signs, or sign structures. All measurements must be confirmed on site.

SHEET NO.


B.23

© Copyright 2017 BOND Creative Inc

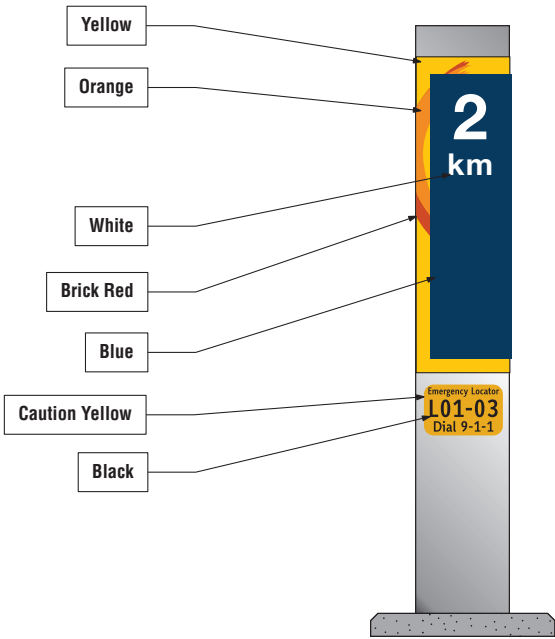

D-3 Distance Marker • Side A (Typical)

Scale: NTS

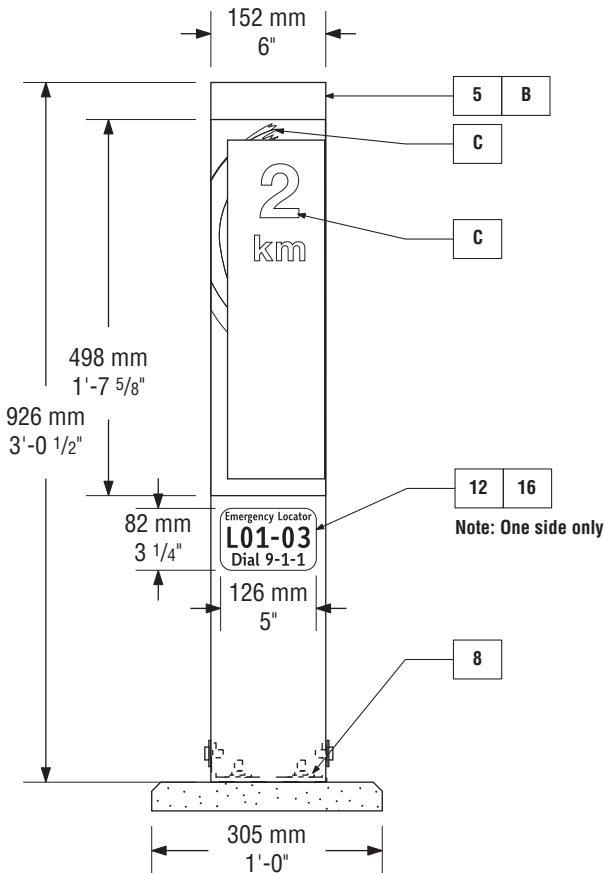

D-3 Distance Marker • Side A (Typical)

Scale: 1:10


Note: Content will vary.



Side B


Side C

Side D

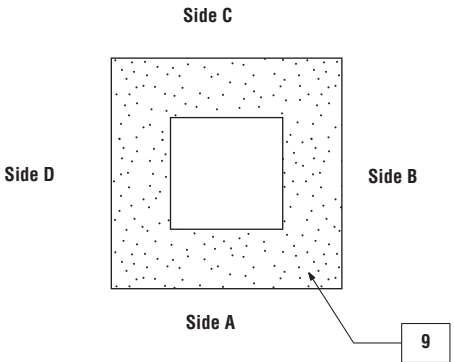

D-3 Distance Marker • Top View (Typical)

Scale: 1:10

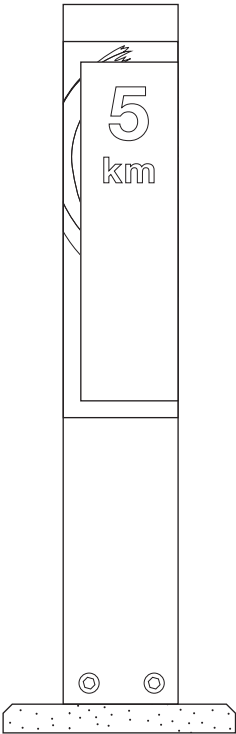

D-3 Distance Marker • Side C (Typical)

Scale: 1:10

Note: Content will vary.

CLIENT

## City of Medicine Hat

PROJECT

### Parks, Trails, and Facility Signage

PROJECT NO.

17-1047

DRAWING

D-3

Distance Marker

SCALE

As Shown

DATE

DEC 15, 2013

DRAWN

CP

CHECKED

ND

COMMENTS

—

REVISIONS

—

**NOTES:**

Verify all dimensions, elevations, and datum; report any errors and/ or discrepancies to BOND Creative Inc. prior to construction.

All drawings remain the property of the developer.

This design and drawing may not be reproduced without permission of the developer.

Do not scale drawings.

This drawing supersedes previous issues.


**BONDcreative**

BOND Creative Inc  
Suite 208 5800 2nd Street SW  
Calgary Alberta T2H 0H2  
Tel 403 509 3340 Fax 403 509 3345

This drawing indicates design specifications only. BOND Creative Inc is not responsible for engineered shop drawings (if required) or for the construction and installation of signs, or sign structures. All measurements must be confirmed on site.


SHEET NO.

B.24

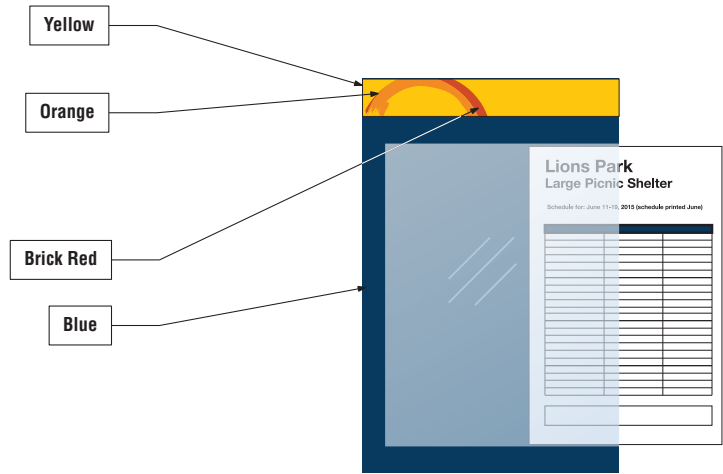


T-1 Temporary Information Small • Front View (Typical)

Scale: NTS

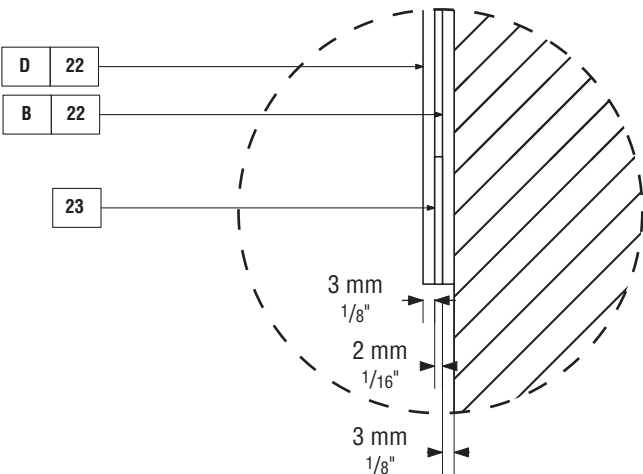


T-1 Temporary Information Small • Detail A

Scale: NTS

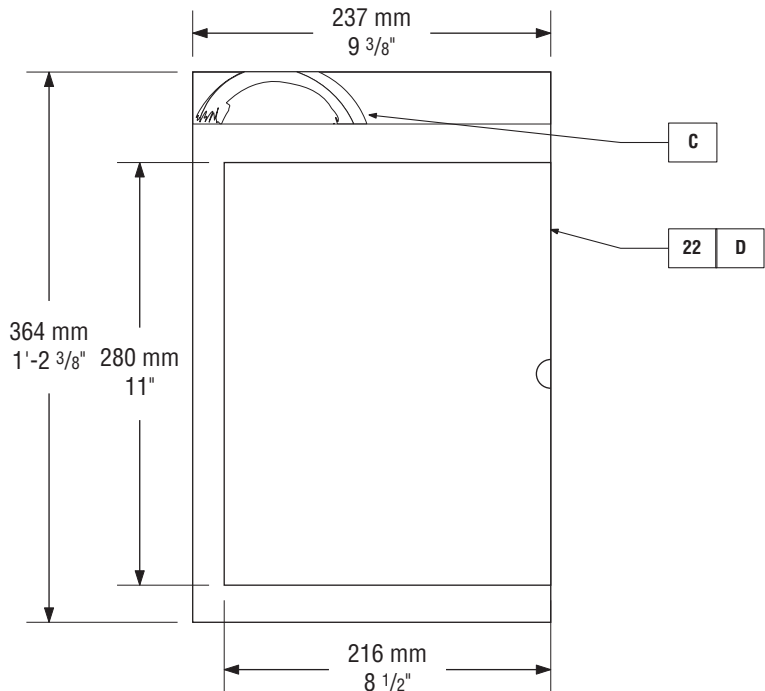

T-1 Temporary Information Small • Front View (Typical)

Scale: 1:5

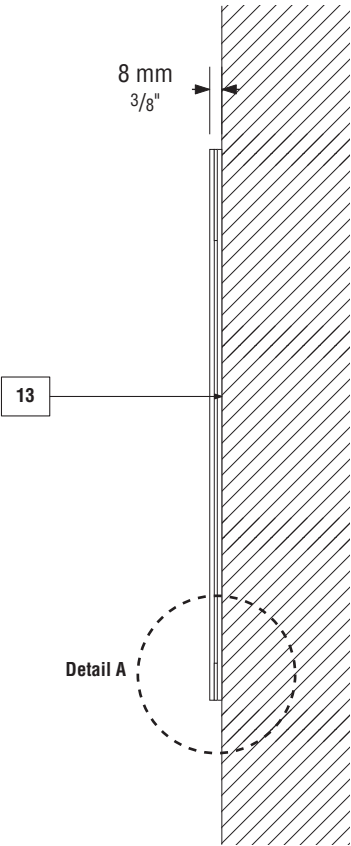

T-1 Temporary Information Small • Side View (Typical)

Scale: 1:5

NOTES:

Verify all dimensions, elevations, and datum; report any errors and/ or discrepancies to BOND Creative Inc. prior to construction.

All drawings remain the property of the developer.

This design and drawing may not be reproduced without permission of the developer.

Do not scale drawings.

This drawing supersedes previous issues.

CLIENT

City of Medicine Hat

PROJECT

Parks, Trails, and Facility Signage

PROJECT NO.

17-1047

DRAWING

T-1

Temporary Information – Small

SCALE

As Shown

DATE

DEC 15, 2013

DRAWN

CP

CHECKED

ND

COMMENTS

–

REVISIONS

–


BONDcreative

BOND Creative Inc  
Suite 208 5800 2nd Street SW  
Calgary Alberta T2H 0H2  
Tel 403 509 3340 Fax 403 509 3345

This drawing indicates design specifications only. BOND Creative Inc is not responsible for engineered shop drawings (if required) or for the construction and installation of signs, or sign structures. All measurements must be confirmed on site.


SHEET NO.

B.25

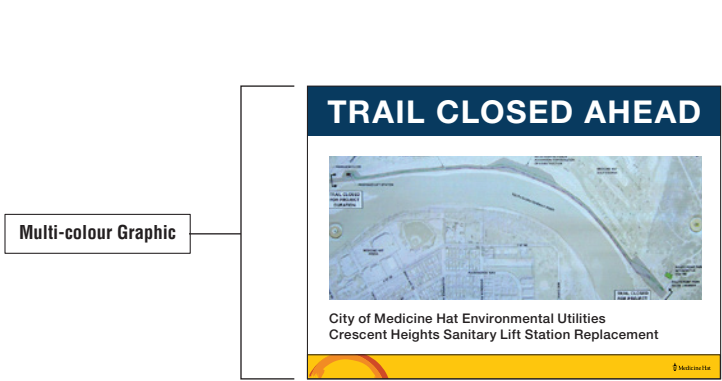

T-2 Temporary Information Large • (Typical)

Scale: NTS

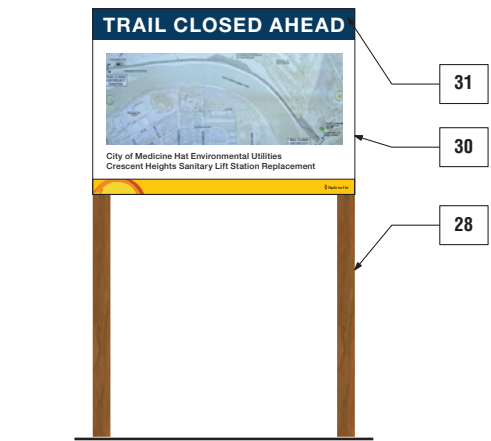

T-2 Temporary Information Large • Two Post


Scale: NTS



T-2 Temporary Information Large • A-frame

Scale: NTS

Note: A-frame structure provided by City.  
Attachment details TBD.

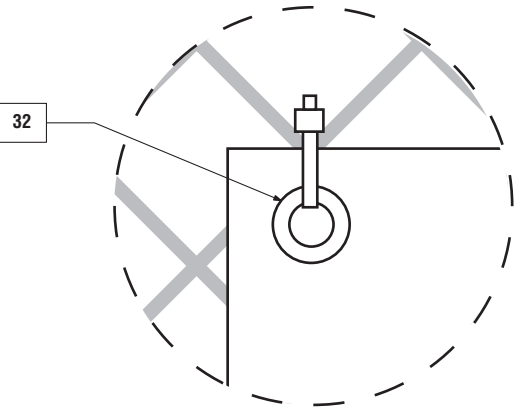

T-2 Temporary Information Large • Detail A

Scale: NTS


Detail A



T-2 Temporary Information Large • Fence Mount

Scale: NTS

Note: A-frame structure provided by City

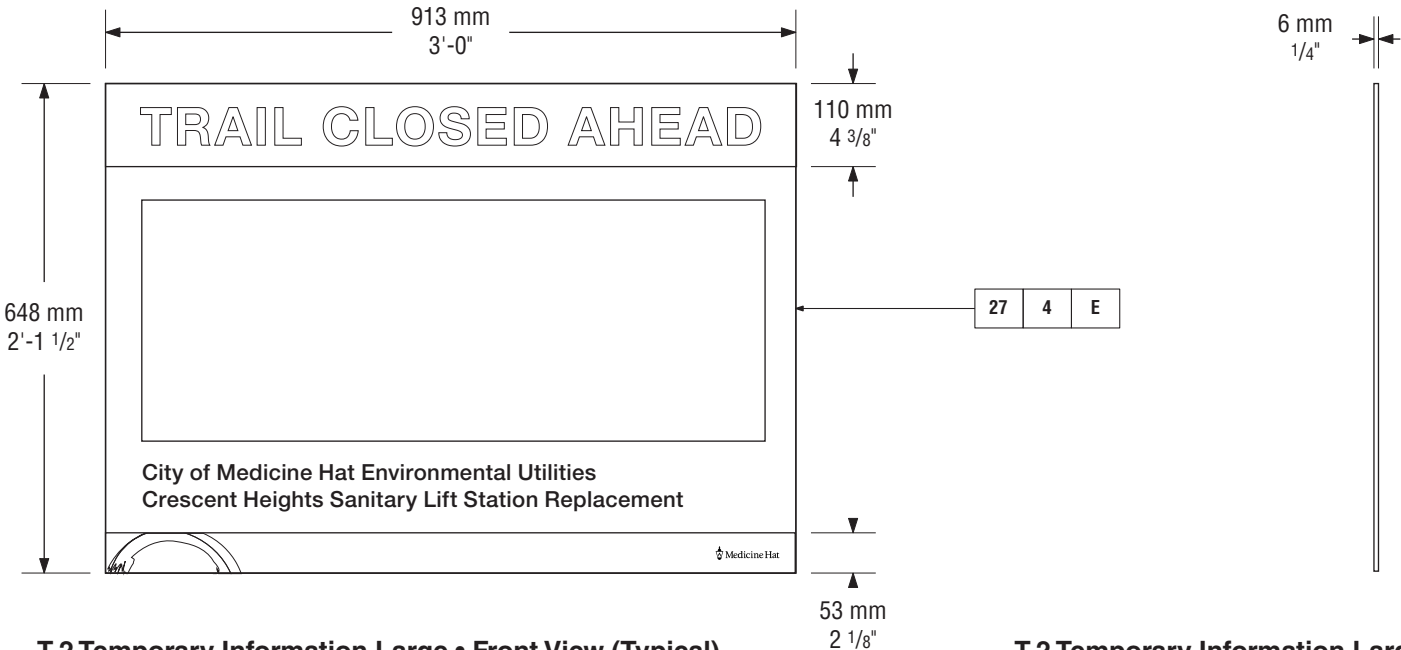

T-2 Temporary Information Large • Front View (Typical)

Scale: 1:10

T-2 Temporary Information Large • Side View (Typical)

Scale: 1:10

CLIENT

City of Medicine Hat

PROJECT

Parks, Trails, and Facility Signage

PROJECT NO.

17-1047

DRAWING

T-2

Temporary Information – Large

SCALE

As Shown

DATE

DEC 15, 2013

DRAWN

CP

CHECKED

ND

COMMENTS

–

REVISIONS

–

NOTES:

Verify all dimensions, elevations, and datum;  
report any errors and/ or discrepancies to  
BOND Creative Inc. prior to construction.

All drawings remain the property of the  
developer.

This design and drawing may not be  
reproduced without permission of the  
developer.

Do not scale drawings.

This drawing supersedes previous issues.

**BONDcreative**



BOND Creative Inc  
Suite 208 5800 2nd Street SW  
Calgary Alberta T2H 0H2  
Tel 403 509 3340 Fax 403 509 3345

This drawing indicates design specifications only.  
BOND Creative Inc is not responsible for engineered  
shop drawings (if required) or for the construction  
and installation of signs, or sign structures.  
All measurements must be confirmed on site.

SHEET NO.

**B.26**

© Copyright 2017 BOND Creative Inc

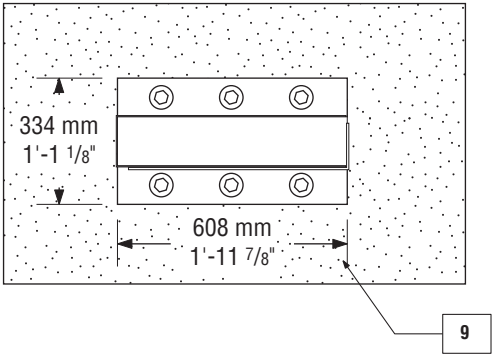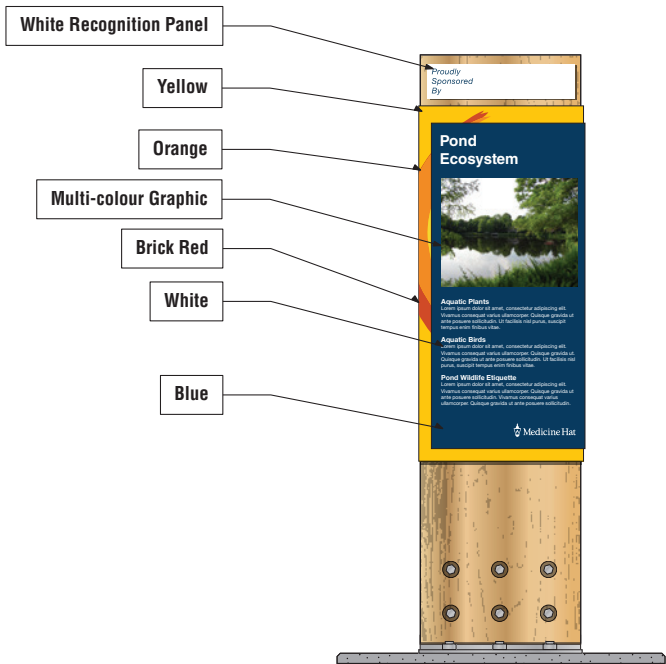


INT-1 Primary Interpretive • Top View (Typical)

Scale: 1:20


INT-1 Primary Interpretive • (Typical)

Scale: NTS

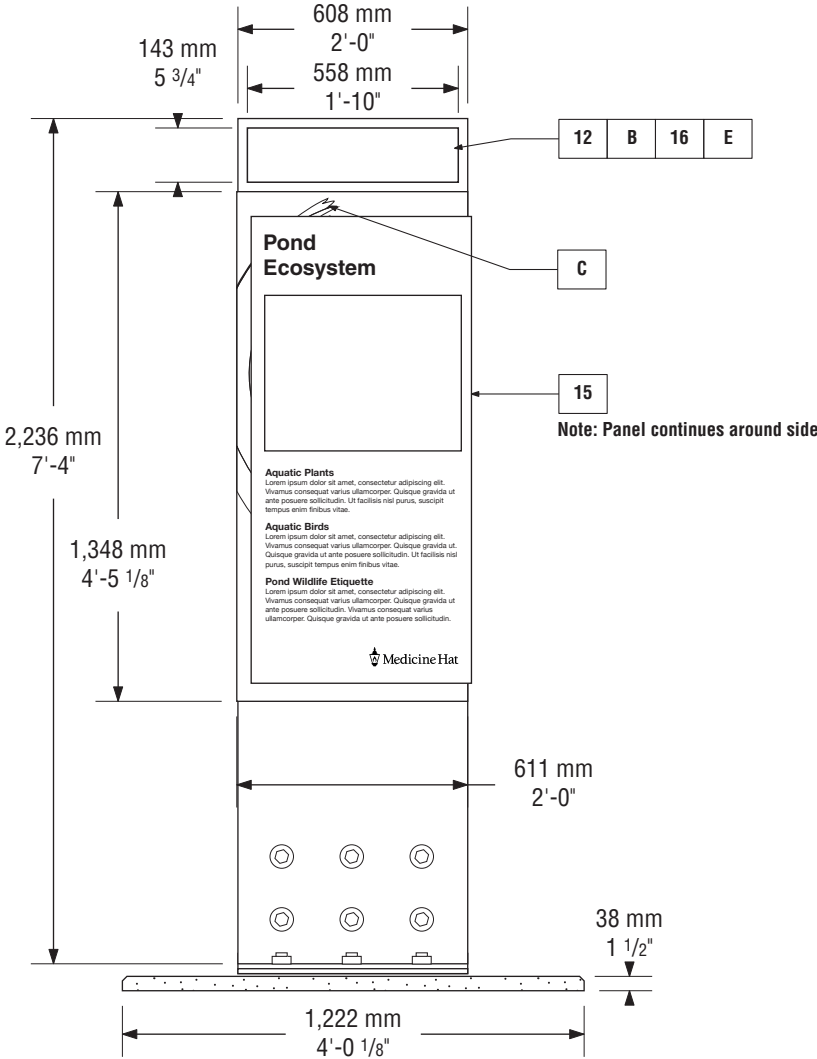


INT-1 Primary Interpretive • Front View (Typical)

Scale: 1:20

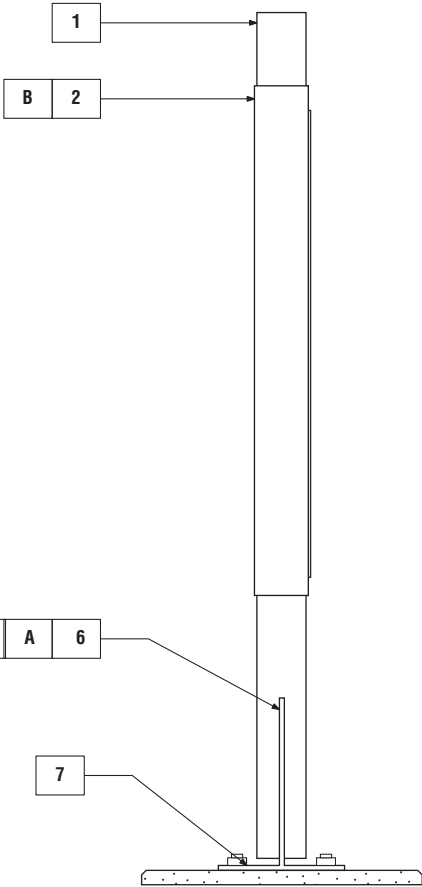

Left View

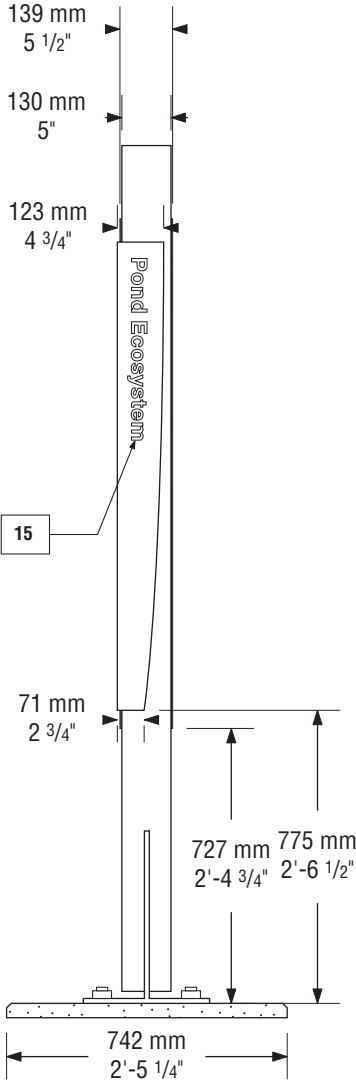

Right View

INT-1 Primary Interpretive • Left View/Right View (Typical)

Scale: 1:20

CLIENT

## City of Medicine Hat

PROJECT

### Parks, Trails, and Facility Signage

PROJECT NO.

17-1047

DRAWING

INT-1

Primary Interpretive

SCALE

As Shown

DATE

DEC 15, 2013

DRAWN

CP

CHECKED

ND

COMMENTS

—

REVISIONS

—

**NOTES:**

Verify all dimensions, elevations, and datum; report any errors and/ or discrepancies to BOND Creative Inc. prior to construction.

All drawings remain the property of the developer.

This design and drawing may not be reproduced without permission of the developer.

Do not scale drawings.

This drawing supersedes previous issues.


**BONDcreative**

BOND Creative Inc  
Suite 208 5800 2nd Street SW  
Calgary Alberta T2H 0H2  
Tel 403 509 3340 Fax 403 509 3345


This drawing indicates design specifications only. BOND Creative Inc is not responsible for engineered shop drawings (if required) or for the construction and installation of signs, or sign structures. All measurements must be confirmed on site.

SHEET NO.


# B.27

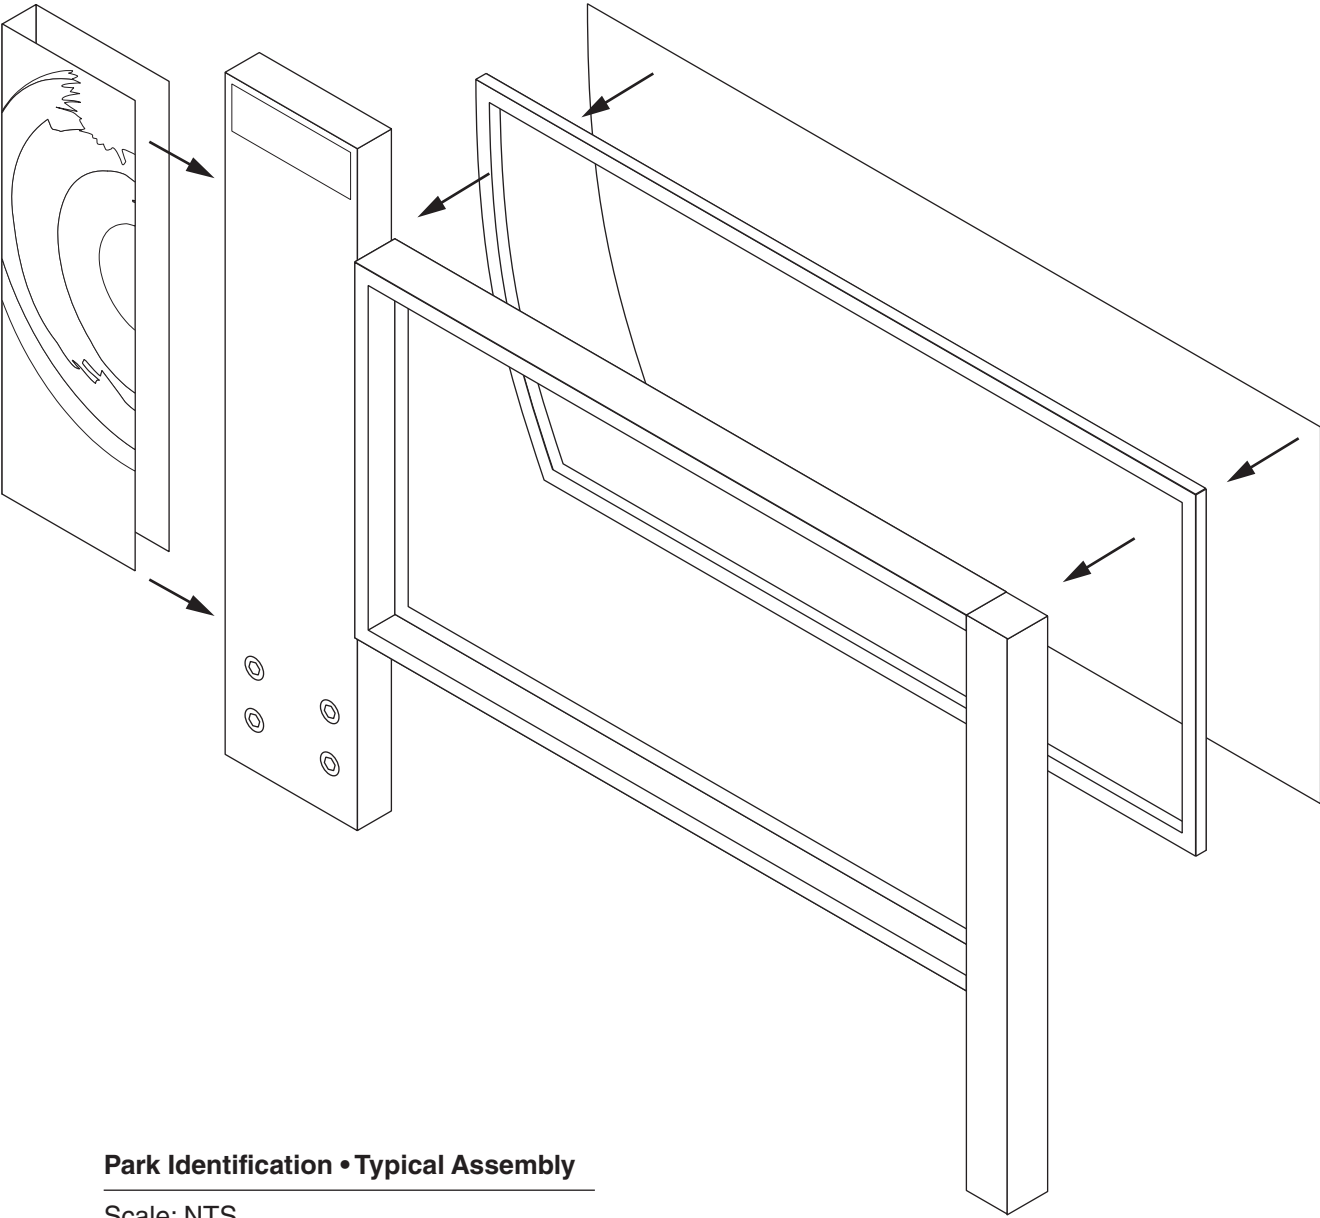


**Park Identification • Typical Assembly**  
Scale: NTS

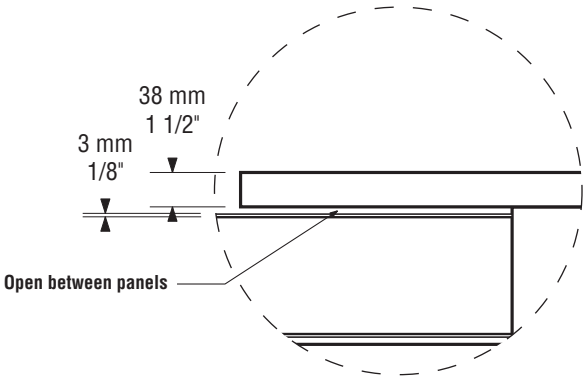

**Detail A**  
Scale: NTS

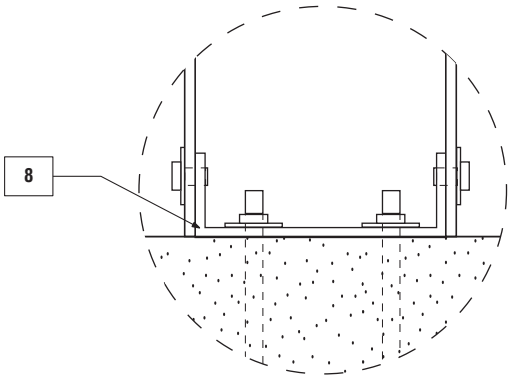

**Detail B**  
Scale: NTS  
Note: Dimensions will vary.  
TBD by sign supplier.

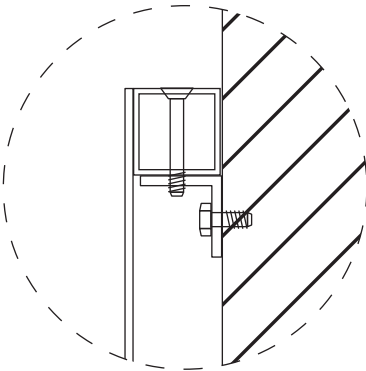

**Detail C**  
Scale: NTS

**NOTES:**

Verify all dimensions, elevations, and datum; report any errors and/ or discrepancies to BOND Creative Inc. prior to construction.

All drawings remain the property of the developer.

This design and drawing may not be reproduced without permission of the developer.

Do not scale drawings.

This drawing supersedes previous issues.

CLIENT

City of Medicine Hat

PROJECT

Parks, Trails, and Facility Signage

PROJECT NO.

17-1047

DRAWING

Typical Assemblies

SCALE

As Shown

DATE

DEC 15, 2013

DRAWN

CHECKED

CP

ND

COMMENTS

—

REVISIONS

—

**BONDcreative**

BOND Creative Inc  
Suite 208 5800 2nd Street SW  
Calgary Alberta T2H 0H2  
Tel 403 509 3340 Fax 403 509 3345

This drawing indicates design specifications only. BOND Creative Inc is not responsible for engineered shop drawings (if required) or for the construction and installation of signs, or sign structures. All measurements must be confirmed on site.

SHEET NO.

B.28

© Copyright 2017 BOND Creative Inc